


TYPE	FREEHOLD	S.S.A.	YES
PURPOSE	SUBDIVISION		
PLAN OF	LOTS 151, 163-166, 183-186, 204-207, 246-281, 8003, 9006, ROADS, ROAD WIDENING, EASEMENTS, COVENANT AND RESTRICTIVE COVENANT		
FORMER TENURE	LOT 9005 ON DP 4,085,444 C.T., 29/11/2004		
LOCAL AUTHORITY	CITY OF ARMADALE		
LOCALITY	HARRISDALE		
D.P.L.H. FILE			
FIELD RECORD	97885		
SURVEYOR'S CERTIFICATE - REG 54			
I, Matthew B. WEBB, hereby certify that this plan is accurate and is a correct representation of the -			
(a) "survey, and/or			
(b) "calculations from measurements recorded in the field records, if applicable (if applicable)			
undertaken for the purposes of this plan and that it complies with the relevant written law in relation to which it is lodged.			
LICENSEE SURVEYOR	Matthew Webb	DATE	2020.04.08 14:42:57 +08:00
LOGGED			
DATE	6-Apr-2020	FEE PAID	ASSESS. No.
L.S.C.	25 March 2020	EXAMINED	8-Apr-2020
WESTERN AUSTRALIAN PLANNING COMMISSION			
FILE	1571728		
Delegated under s. 16 PRD Act 2005			
SUBJECT TO	IN ORDER FOR DEALINGS		
Secs 150, 152, 185, 187, 188(1)(2) & 188(3) of PRD Act 2005, Energy Operators (Powers) Act 1979, Surrender of Easement L520689			
FOR INSPECTOR OF PLANS AND SURVEYS	21-May-2020	DATE	18-May-2020
APPROVED	REG26A (1), (4)		
INSPECTOR OF PLANS AND SURVEYS	21-May-2020	DATE	

HELD BY LANDGATE IN DIGITAL FORMAT ONLY
LIMITED IN DEPTH TO 60.96 METRES

SURVEY CARRIED OUT UNDER REG 26A
SPECIAL SURVEY AREA GUIDELINES
SEE SURVEY SHEETS FOR SURVEY INFORMATION
USE ONLY THE SURVEY SHEET/S WHEN DETERMINING
THE TRUE FINAL POSITION AND TYPE OF ALL SURVEY
MARKS PLACED PERTAINING TO THIS PLAN.

FOR INTERESTS AND NOTIFICATIONS SEE SHEET 3

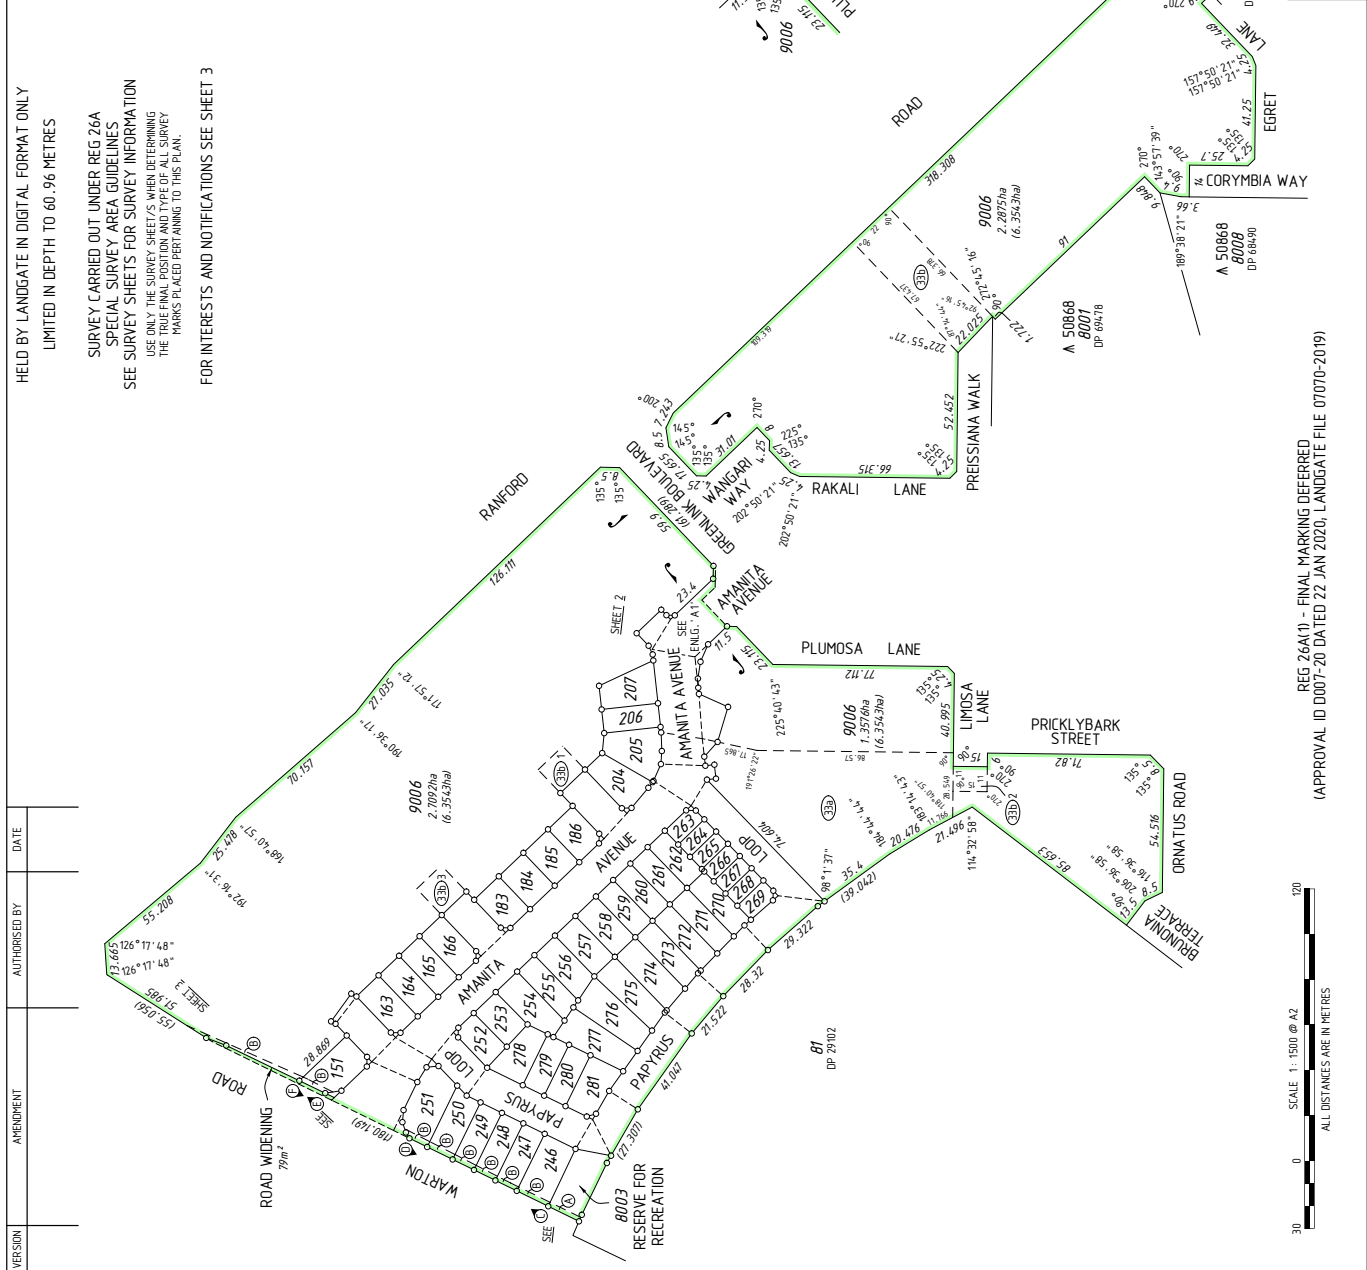

VERSION	AMENDMENT	AUTHORISED BY	DATE


REG 26A(1) - FINAL MARKING DEFERRED
(APPROVAL ID D007-20 DATED 22 JAN 2020, LANDGATE FILE 07070-2019)

SCALE 1:1500 @ A2
ALL DISTANCES ARE IN METRES

LANDGATE COPY OF ORIGINAL NOT TO SCALE 03/06/2020 10:32 AM Request number: 60639422

Landgate
www.landgate.wa.gov.au

FOR HEADING SEE SHEET 1
FOR INTERESTS AND NOTIFICATIONS
SEE SHEET 3

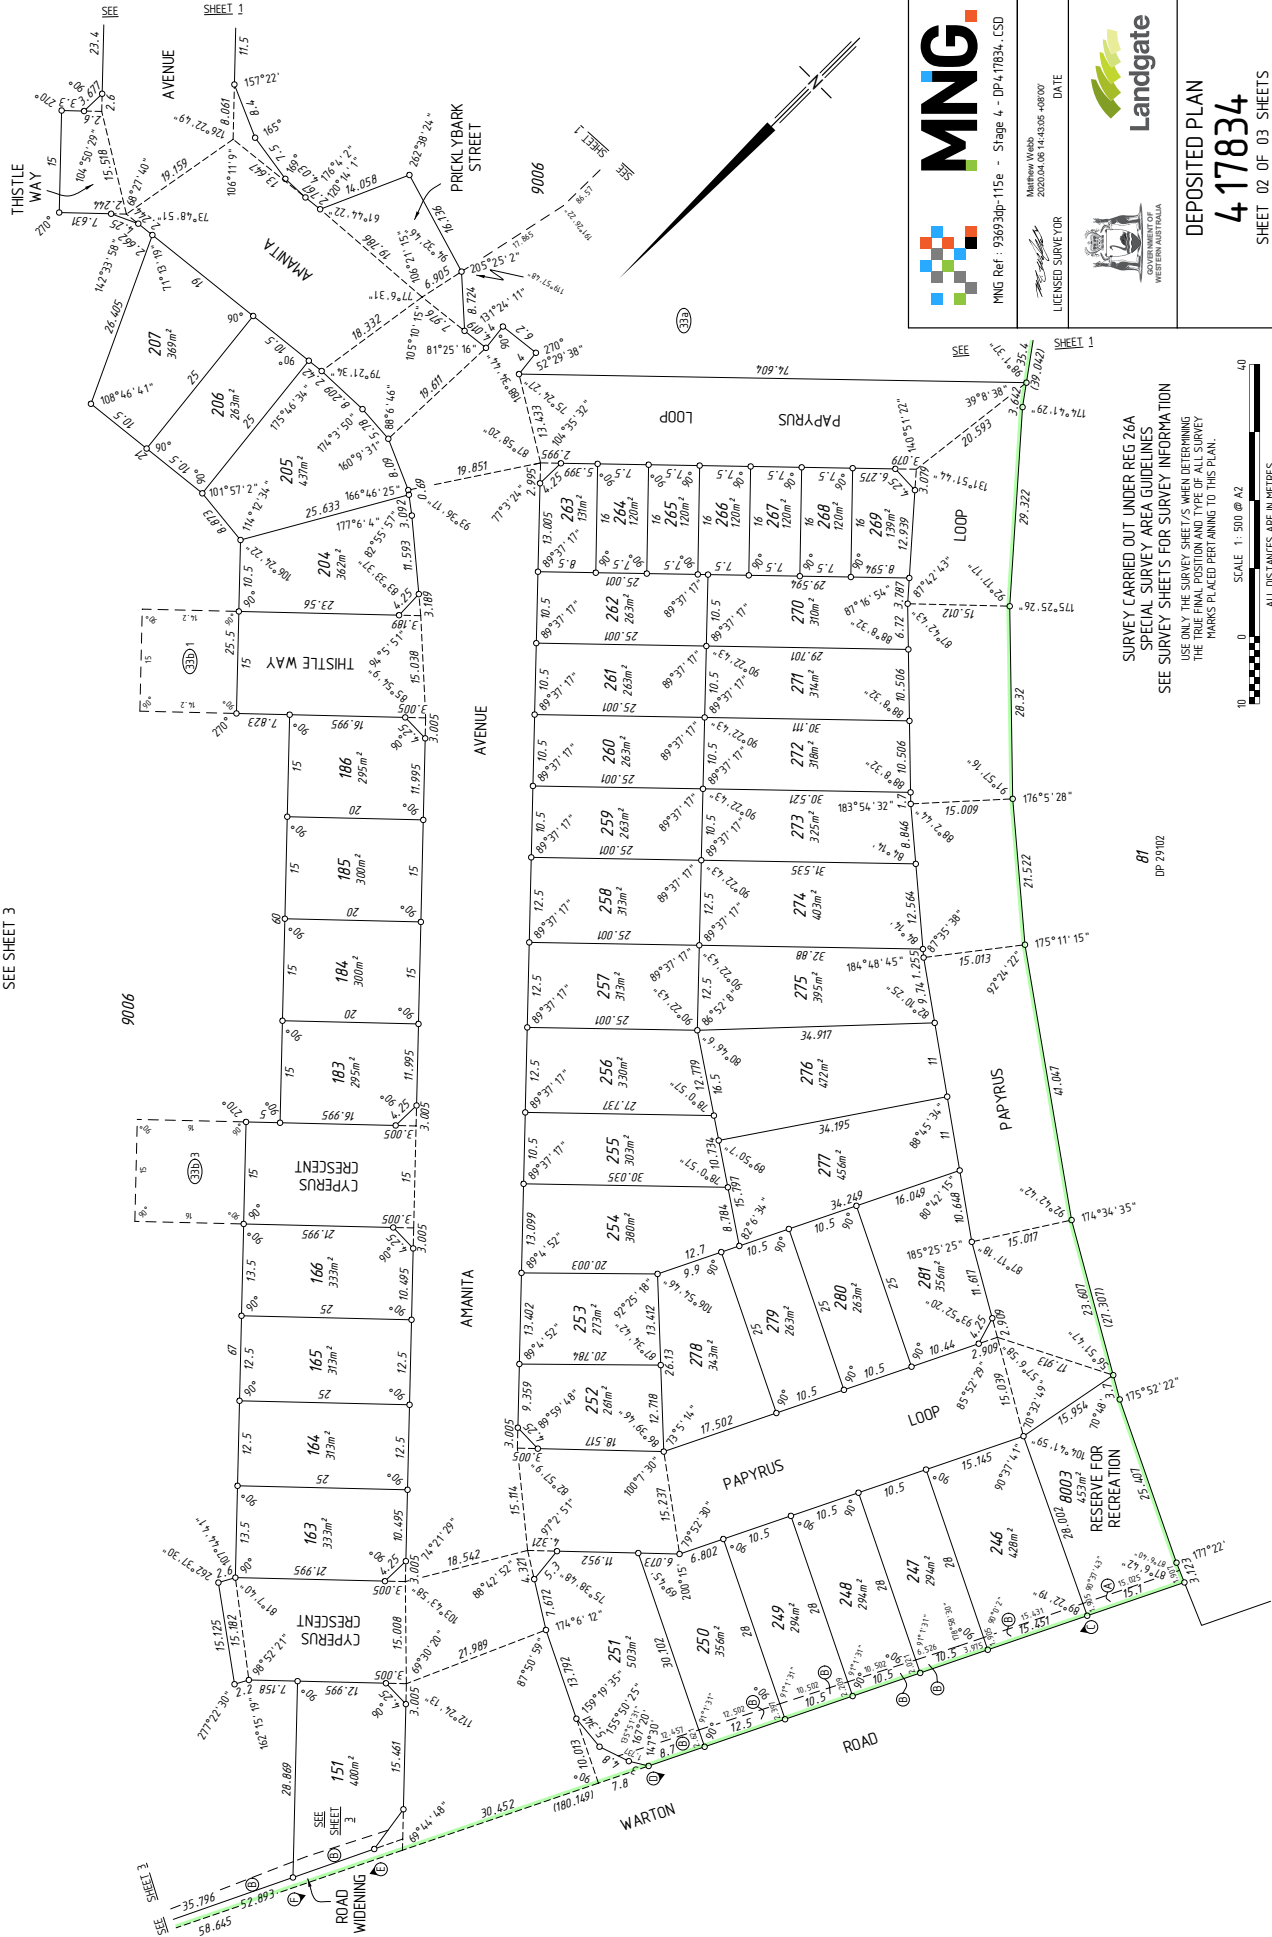

MNG Ref: 936930p-115e - Stage 4 - DP-417834-LSD
Murray Webb
2020.04.08 14:43:05 488707
DATE
LICENSED SURVEYOR



DEPOSITED PLAN
4 17834
SHEET 02 OF 03 SHEETS
VERSION 1

SURVEY CARRIED OUT UNDER REG 26A
SPECIAL SURVEY AREA GUIDELINES
SEE SURVEY SHEETS FOR SURVEY INFORMATION
USE ONLY THE SURVEY SHEET/S WHEN DETERMINING
THE TRUE FINAL POSITION AND TYPE OF ALL SURVEY
MARKS PLACED PERTAINING TO THIS PLAN.



DP 29102

HELD BY LANDGATE IN DIGITAL FORMAT ONLY

FOR HEADING SEE SHEET 1

THIS SURVEY SHEET WILL BE
REPLACED BY THE SURVEY DATA

 MNG Ref: 93693dp-115e	 Landgate
 GOVERNMENT OF WESTERN AUSTRALIA	DEPOSITED PLAN 4 17834 SURVEY SHEET

HELD BY LANDGATE IN DIGITAL FORMAT ONLY