


VERSION	AMENDMENT	AUTHORISED BY	DATE
2	LANDGATE AUDIT	Mark P. MARIOTTI	18/01/2011

Reg. 26A (1) final marking deferred (Approval ID D63-10, dated 15 November 2010, Landgate file 00059-2010/04)

SUBJECT	PURPOSE	STATUTORY REFERENCE	ORIGIN	LAND BURDENED	BENEFIT TO	COMMENTS
(A)	EASEMENT	ENERGY OPERATORS (POWERS) ACT 1979	DOC	LOT 9001	ELECTRICITY NETWORKS CORPORATION	
(33b) 2, (33b) 3	EASEMENT (Sewerage)	SEC 167 OF THE P. & D. ACT REG 33 (b)	THIS PLAN	LOT 9001	WATER CORPORATION	
(33b) 1	EASEMENT (Water Supply)	SEC 167 OF THE P. & D. ACT REG 33 (b)	THIS PLAN	LOT 9001	WATER CORPORATION	
	RESTRICTIVE COVENANT	SEC 136D OF THE T.L.A.	THIS PLAN & DOC	ALL LOTS EXCEPT LOTS 413, 8001 & 9001	ALL LOTS EXCEPT LOTS 413, 8001 & 9001	
LOT 8001	RESERVE FOR RECREATION	TO VEST IN THE CROWN UNDER SECTION 152 OF THE P & D ACT	THIS PLAN			

SURVEY CARRIED OUT UNDER REG 26A SPECIAL SURVEY AREA GUIDELINES
 SEE SHEETS FOR SURVEY INFORMATION
 ALL BOUNDARY / CORNER SURVEY MARKS SHOWN ON THIS SHEET ARE INDICATIVE ONLY. USE ONLY THE SURVEY SHEET/S WHEN DETERMINING THE TRUE FINAL POSITION AND TYPE OF ALL SURVEY MARKS PLACED PERTAINING TO THIS PLAN.
 LIMITED IN DEPTH TO 60.96 METRES

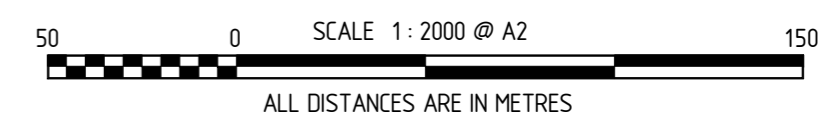

LOT	FORMER TENURE	ON PLAN / DIAGRAM	TITLE
372, 373, 413-423, 433-441, 444-457, 471-474, 485-488 & 8001	Pt LOT 803	DP 59948	2701/471
367, 374-376, 431, 432, 442, 443, & 9001	Pt LOT 804	DP 59948	2701/472
368-371, 377-379	Pt LOT 804	DP 59948	2701/472

TYPE	FREEHOLD
PURPOSE	SUBDIVISION
PLAN OF	LOTS 367-379, 413-423, 431-457, 471-474, 485-488, 8001, 9001, ROADS, ROAD WIDENINGS, EASEMENTS AND RESTRICTIVE COVENANT
DISTRICT	CANNING
R.D.L. FILE No.	
LOCAL AUTHORITY	CITY OF ARMADALE

ON	INDEX	SEE SMARTPLAN
FORMER TENURE	SEE TENURE TABLE	
FIELD BOOK	97885	

SCALE: 1: 2000 at A2
 ALL DISTANCES ARE IN METRES

McMULLENOLAN
 PO Box 3526, Success, W.A. 6964
 Telephone: (08) 6436 1599
 Facsimile: (08) 6436 1500
 Email: info@mapsurvey.com.au

MAPS Ref : 93693dp-030g
 Stage 1A
 DP69478 .CSD

SURVEYOR'S CERTIFICATE
 Reg 54

Mark P. MARIOTTI
 hereby certify that this plan is accurate and is a correct representation of the -
 (a) survey, and/or
 (b) calculations from measurements,
 [*delete if inapplicable]
 undertaken for the purposes of this plan and that it complies with the relevant written laws in relation to which it is lodged.

FINAL


Licensed Surveyor Date

LOGGED	DATE	TYPE OF VALIDATION
FEE PAID		FULL AUDIT
ASSESS No.		LEGAL COMPONENT
		DOCKET
		PLAN
		CERTIFIED
		CORRECT
		I.S.C.
		F.S.C.
APPROVED BY WESTERN AUSTRALIAN PLANNING COMMISSION		
FILE	131564	
IN ORDER FOR DEALINGS		
SUBJECT TO		
For INSPECTOR OF PLANS & SURVEYS / AUTHORIZED LAND OFFICER DATE		
APPROVED REG26A (1),(4)		
INSPECTOR OF PLANS & SURVEYS / AUTHORIZED LAND OFFICER DATE		

Landgate
 Western Australian Land Information Authority


DEPOSITED PLAN
69478

SHEET 1 OF 4 SHEETS
 VERSION 2

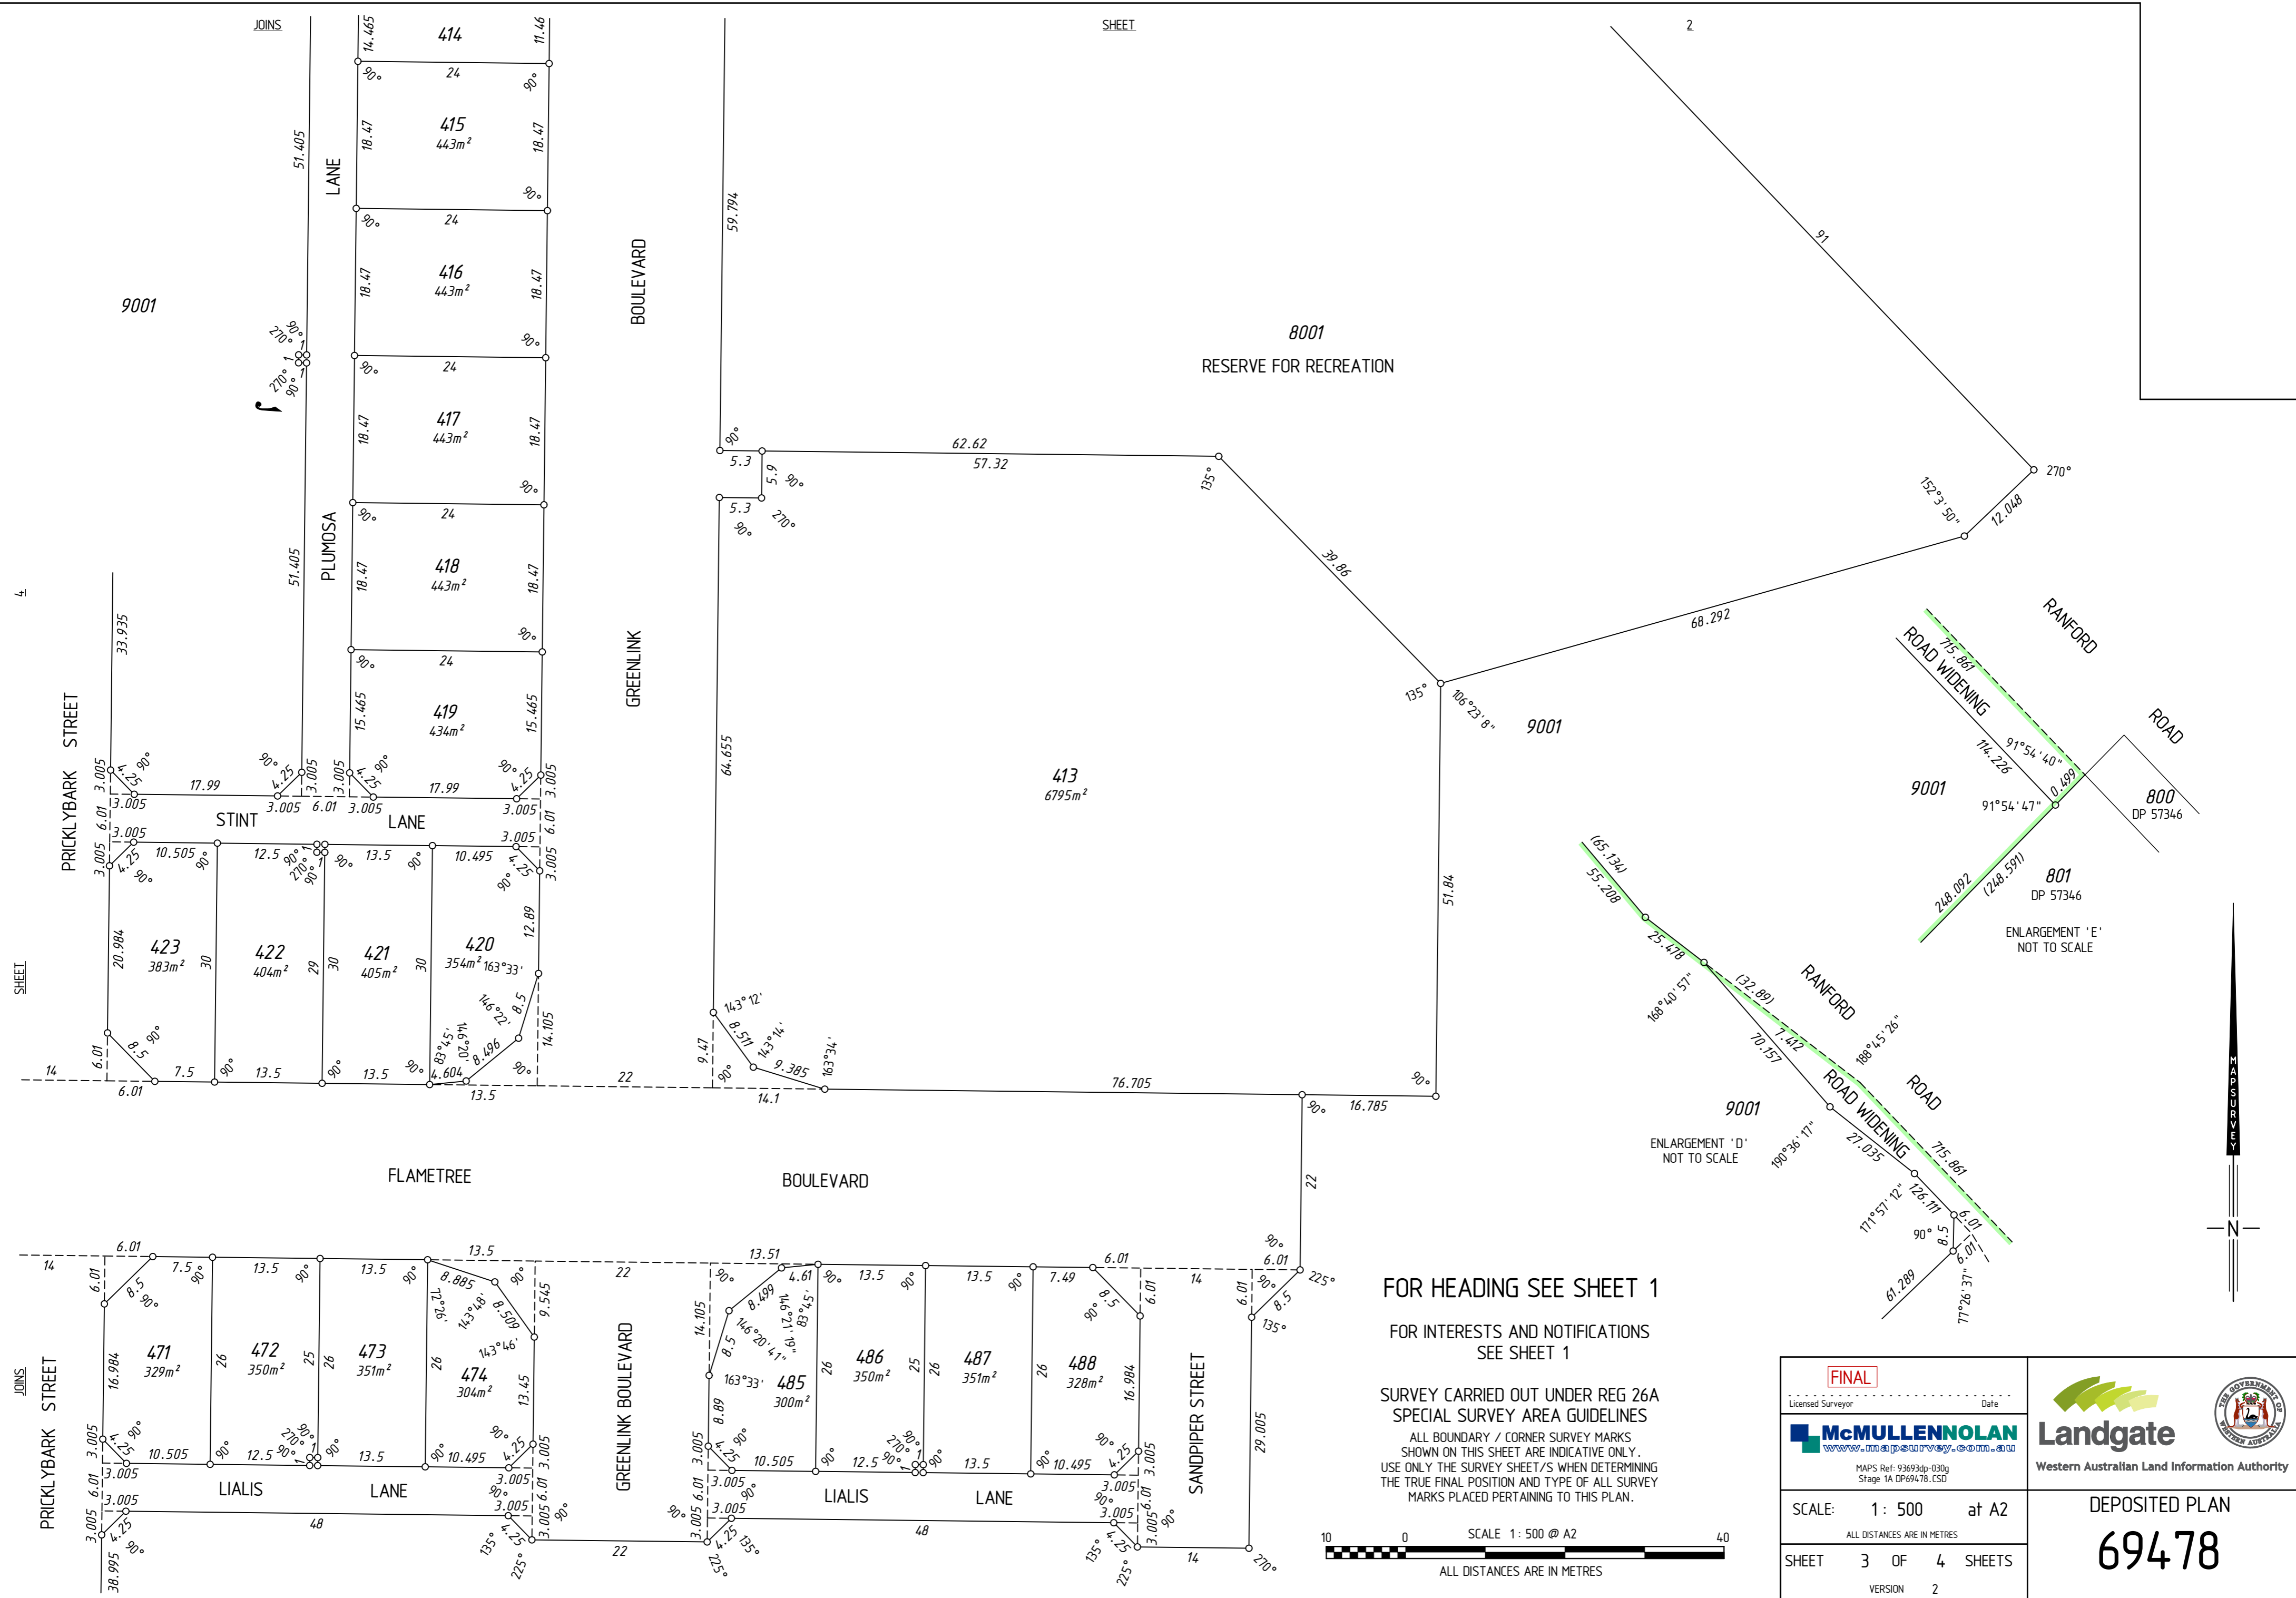

FOR HEADING SEE SHEET 1
 FOR INTERESTS AND NOTIFICATIONS
 SEE SHEET 1


SURVEY CARRIED OUT UNDER REG 26A
 SPECIAL SURVEY AREA GUIDELINES
 ALL BOUNDARY / CORNER SURVEY MARKS
 SHOWN ON THIS SHEET ARE INDICATIVE ONLY.
 USE ONLY THE SURVEY SHEET/S WHEN DETERMINING
 THE TRUE FINAL POSITION AND TYPE OF ALL SURVEY
 MARKS PLACED PERTAINING TO THIS PLAN.

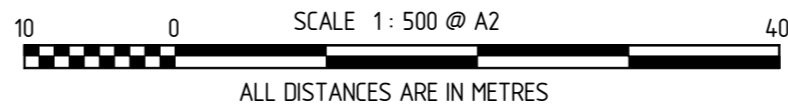

FINAL	
Licensed Surveyor	Date
McMULLENOLAN සමස්ත ධර්මයාලය, මධ්‍යම, ශ්‍රී ලංකාව	
MAPS Ref: 93693dp-030g Stage 1A DP69478.CSD	
SCALE:	1 : 500 at A2
ALL DISTANCES ARE IN METRES	
SHEET	3 OF 4 SHEETS
VERSION 2	

Landgate
Western Australian Land Information Authority

DEPOSITED PLAN
69478

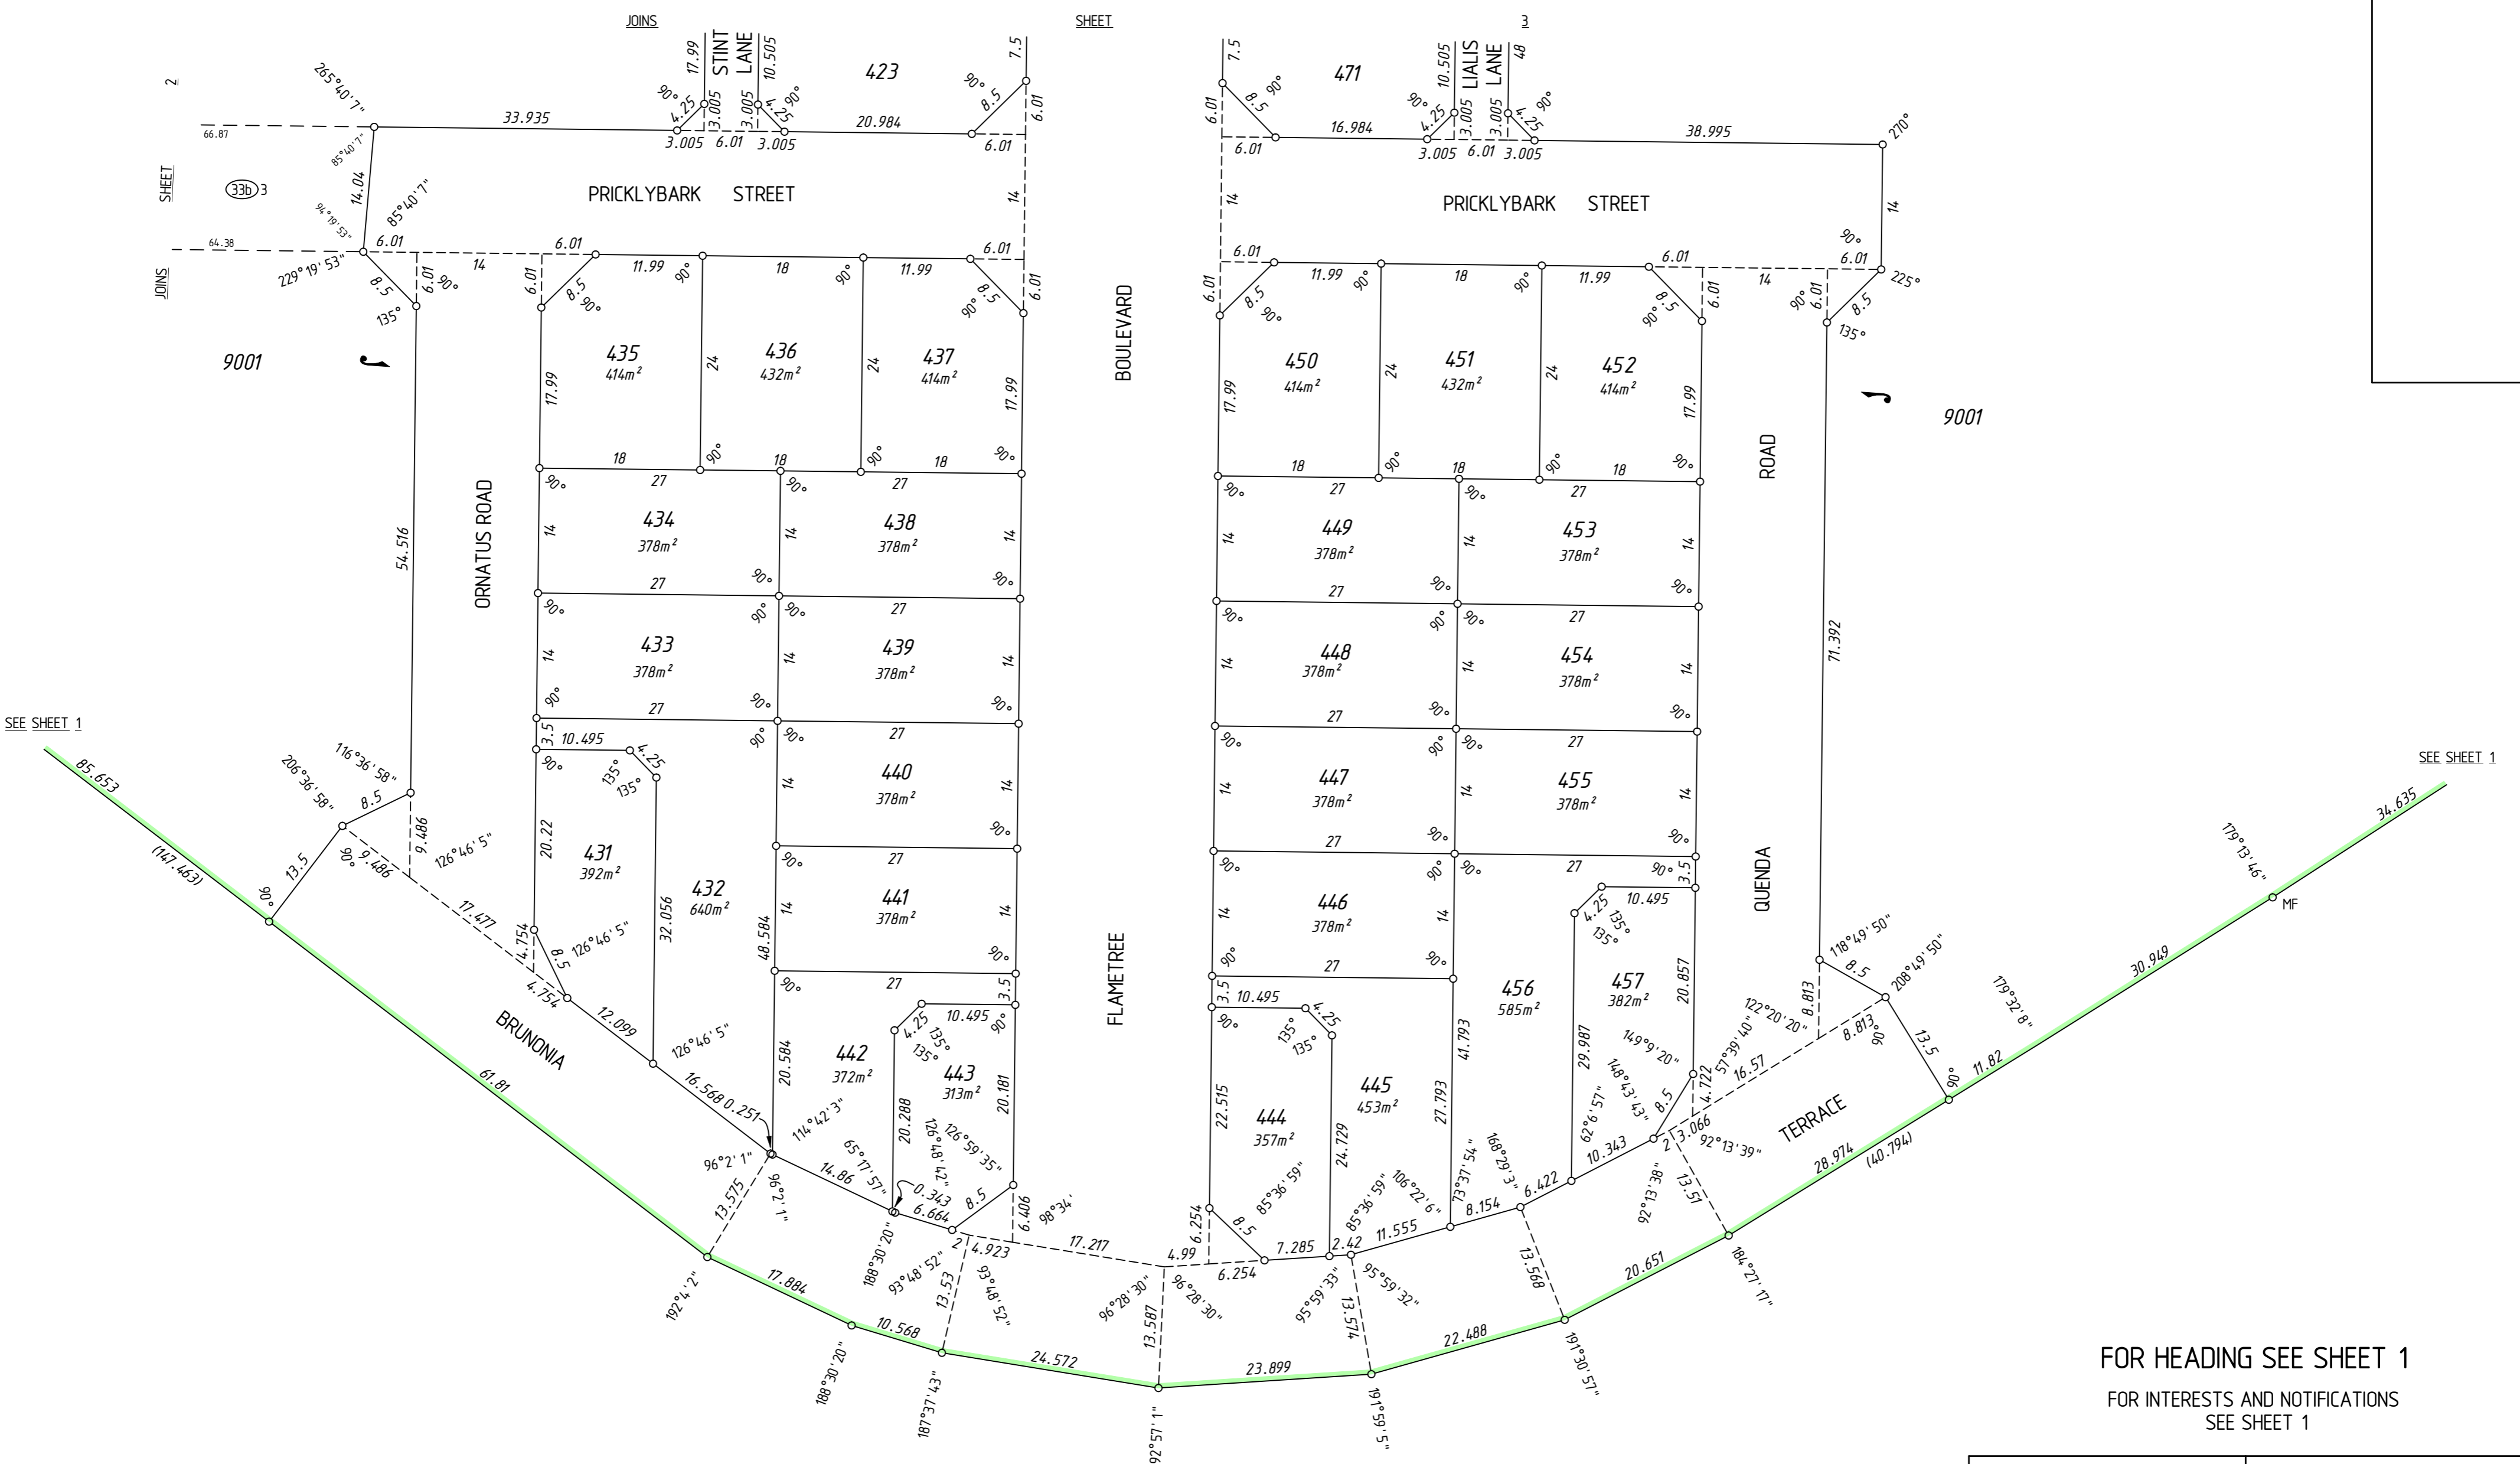


SEE SHEET 1

SEE SHEET 1

FOR HEADING SEE SHEET 1
 FOR INTERESTS AND NOTIFICATIONS
 SEE SHEET 1

SURVEY CARRIED OUT UNDER REG 26A
 SPECIAL SURVEY AREA GUIDELINES
 ALL BOUNDARY / CORNER SURVEY MARKS
 SHOWN ON THIS SHEET ARE INDICATIVE ONLY.
 USE ONLY THE SURVEY SHEET/S WHEN DETERMINING
 THE TRUE FINAL POSITION AND TYPE OF ALL SURVEY
 MARKS PLACED PERTAINING TO THIS PLAN.

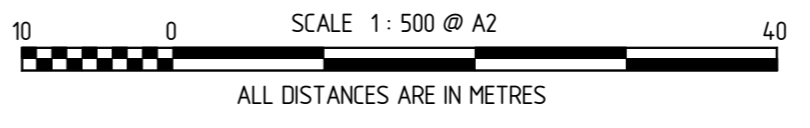

FINAL
 Licensed Surveyor _____ Date _____
McMULLENOLAN
 සමස්ත ධර්මයාලය, මධ්‍යම පාර
 MAPS Ref: 93693dp-030g
 Stage 1A DP69478, CSD

Landgate
 Western Australian Land Information Authority

SCALE: 1:500 at A2
 ALL DISTANCES ARE IN METRES
 SHEET 4 OF 4 SHEETS
 VERSION 2

DEPOSITED PLAN
69478