



LIMITED IN DEPTH TO 60.69 METRES

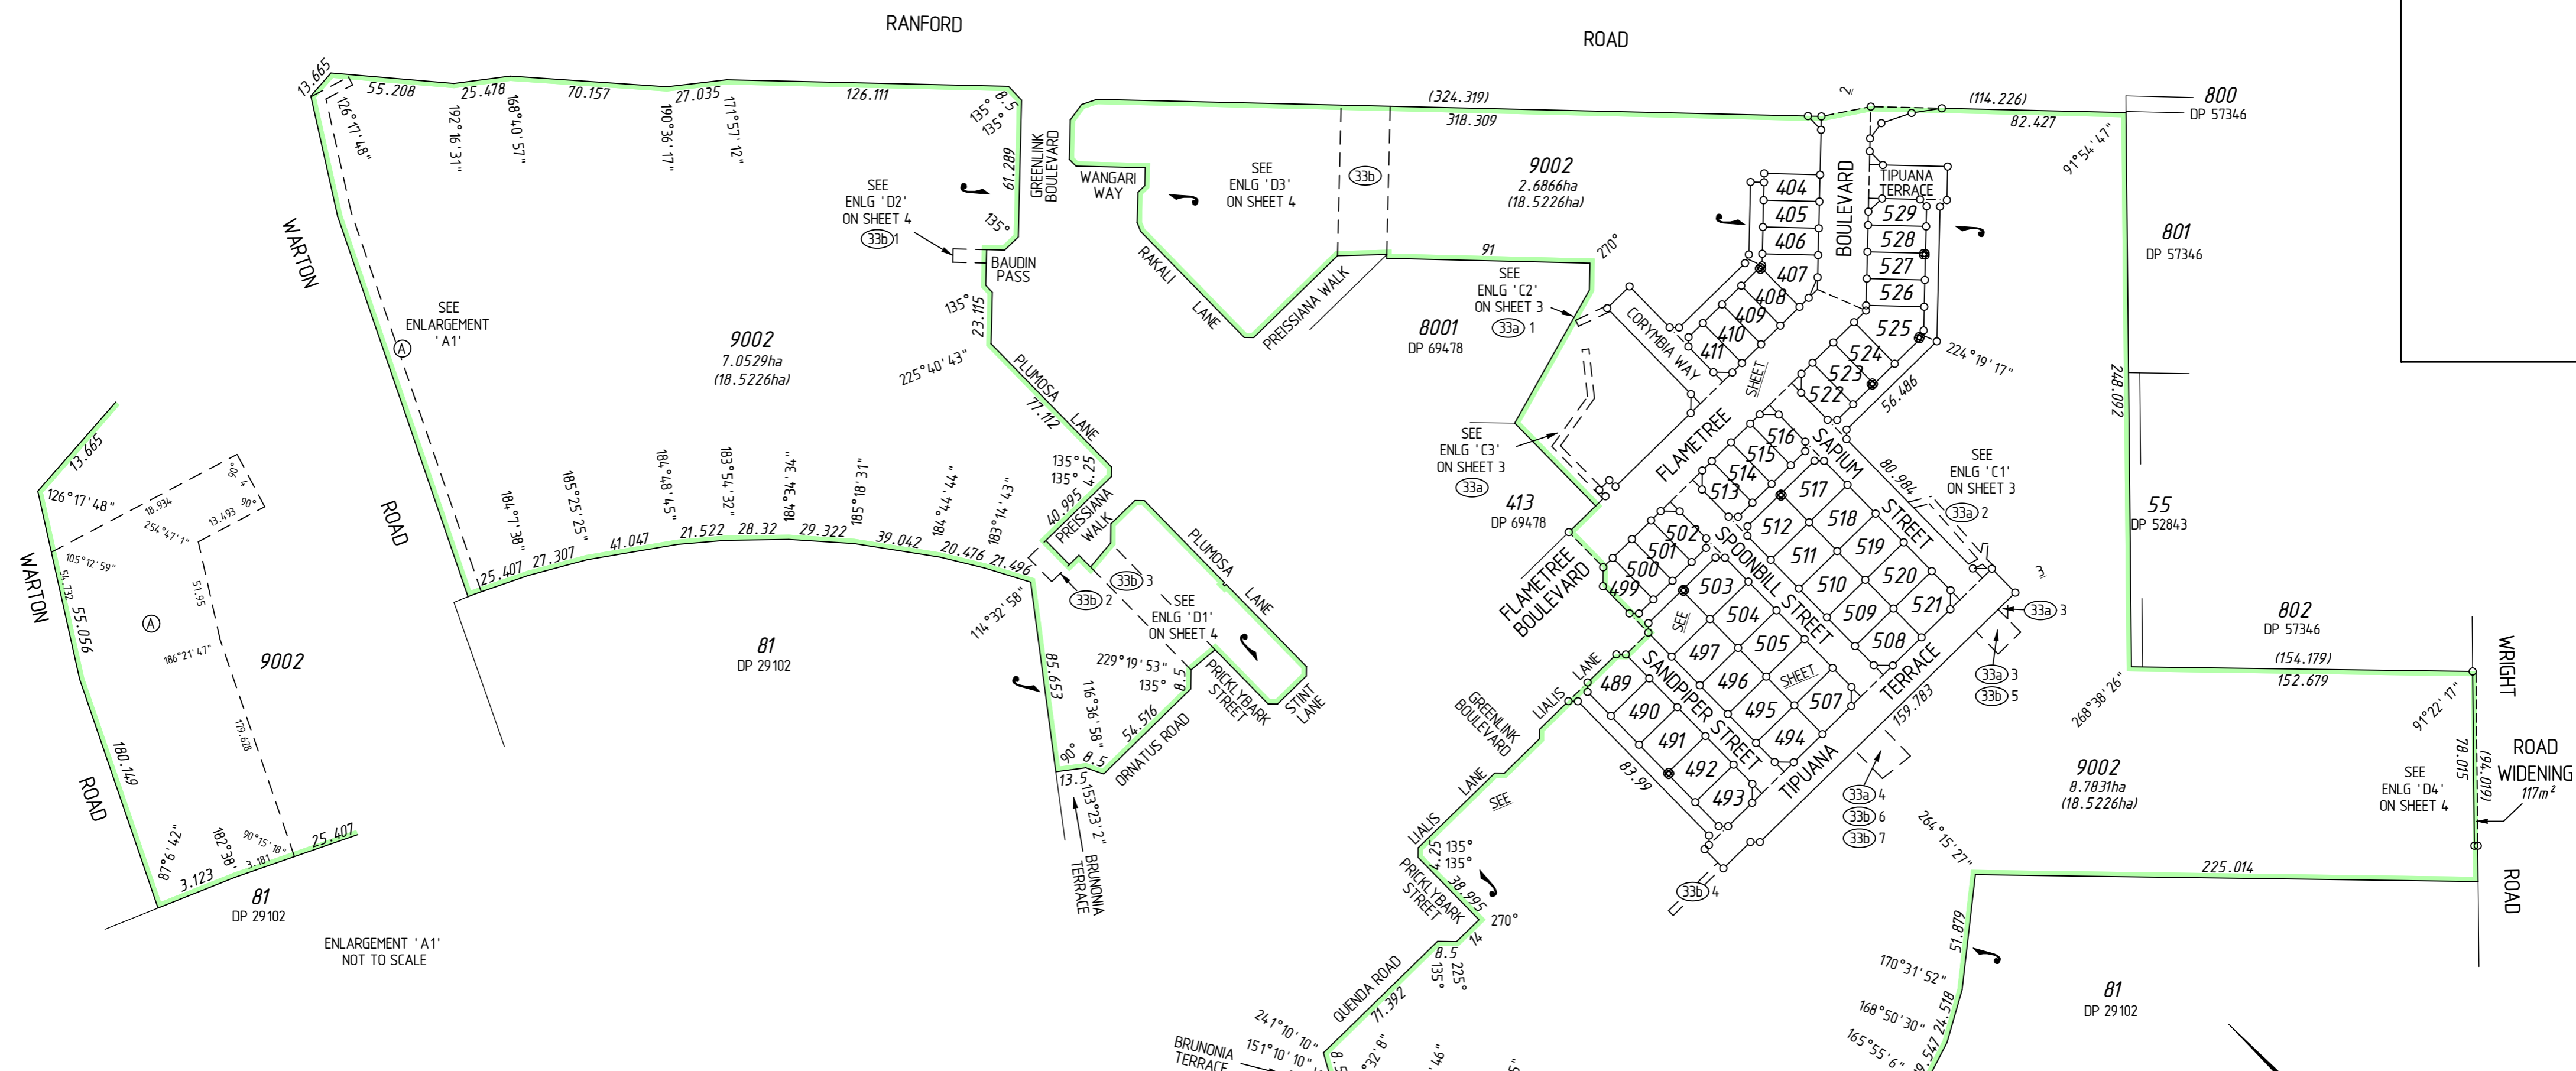

ENLARGEMENT 'A1'
NOT TO SCALE

AMENDMENTS TABLE

VERSION	AMENDMENT	AUTHORISED BY	DATE

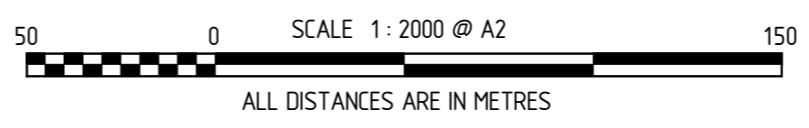

SURVEY CARRIED OUT UNDER REG 26A
SPECIAL SURVEY AREA GUIDELINES
SEE SHEETS FOR SURVEY INFORMATION

ALL BOUNDARY / CORNER SURVEY MARKS
SHOWN ON THIS SHEET ARE INDICATIVE ONLY.
USE ONLY THE SURVEY SHEET/S WHEN DETERMINING
THE TRUE FINAL POSITION AND TYPE OF ALL SURVEY
MARKS PLACED PERTAINING TO THIS PLAN.

FOR INTEREST AND NOTIFICATIONS - SEE SHEET 4

TYPE	FREEHOLD
PURPOSE	SUBDIVISION
PLAN OF	LOTS 404-411, 489-529, 9002, ROADS, ROAD WIDENINGS, EASEMENTS AND RESTRICTIVE COVENANT
DISTRICT	CANNING
R.D.L. FILE No.	
LOCAL AUTHORITY	CITY OF ARMADALE

ON	INDEX	SEE SMARTPLAN
FORMER TENURE	LOT 9001 ON DP 694.78 C.T. 2761-360	
FIELD BOOK	97885	

SCALE: 1 : 2000 at A2
ALL DISTANCES ARE IN METRES

PO Box 3526, Success, W.A. 6964
Telephone: (08) 6436 1599
Facsimile: (08) 6436 1500
Email: info@mapsurvey.com.au

MAPS Ref : 93693dp-046c
Stage 2A
DP71035.CSD

SURVEYOR'S CERTIFICATE
Reg 54

Mark P. MARIOTTI

I hereby certify that this plan is accurate and is a correct representation of the -
(a) *survey, and/or
(b) *calculations from measurements,
[*delete if inapplicable]

undertaken for the purposes of this plan and that it complies with the relevant written laws in relation to which it is lodged.

FINAL

Licensed Surveyor Date

LODGED	DATE
FEE PAID	
ASSESS No.	
APPROVED BY WESTERN AUSTRALIAN PLANNING COMMISSION	
FILE	131564
Delegated under Sec 16 P & D Act 2005	DATE



TYPE OF VALIDATION	IN ORDER FOR DEALINGS
FULL AUDIT	SUBJECT TO
LEGAL COMPONENT	
DOCKET	
PLAN	
CERTIFIED CORRECT	
I.S.C.	
F.S.C.	
APPROVED	REG26A (4)
INSPECTOR OF PLANS & SURVEYS / AUTHORIZED LAND OFFICER	DATE

Western Australian Land Information Authority


DEPOSITED PLAN
71035

SHEET 1 OF 4 SHEETS

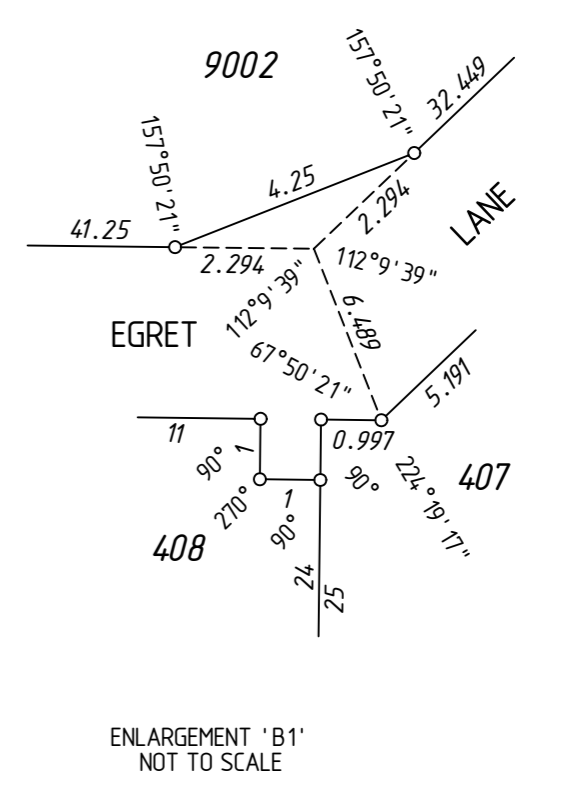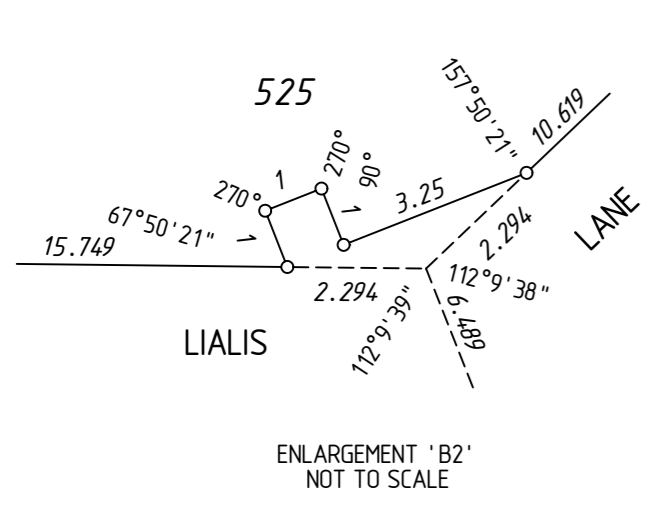

VERSION 1

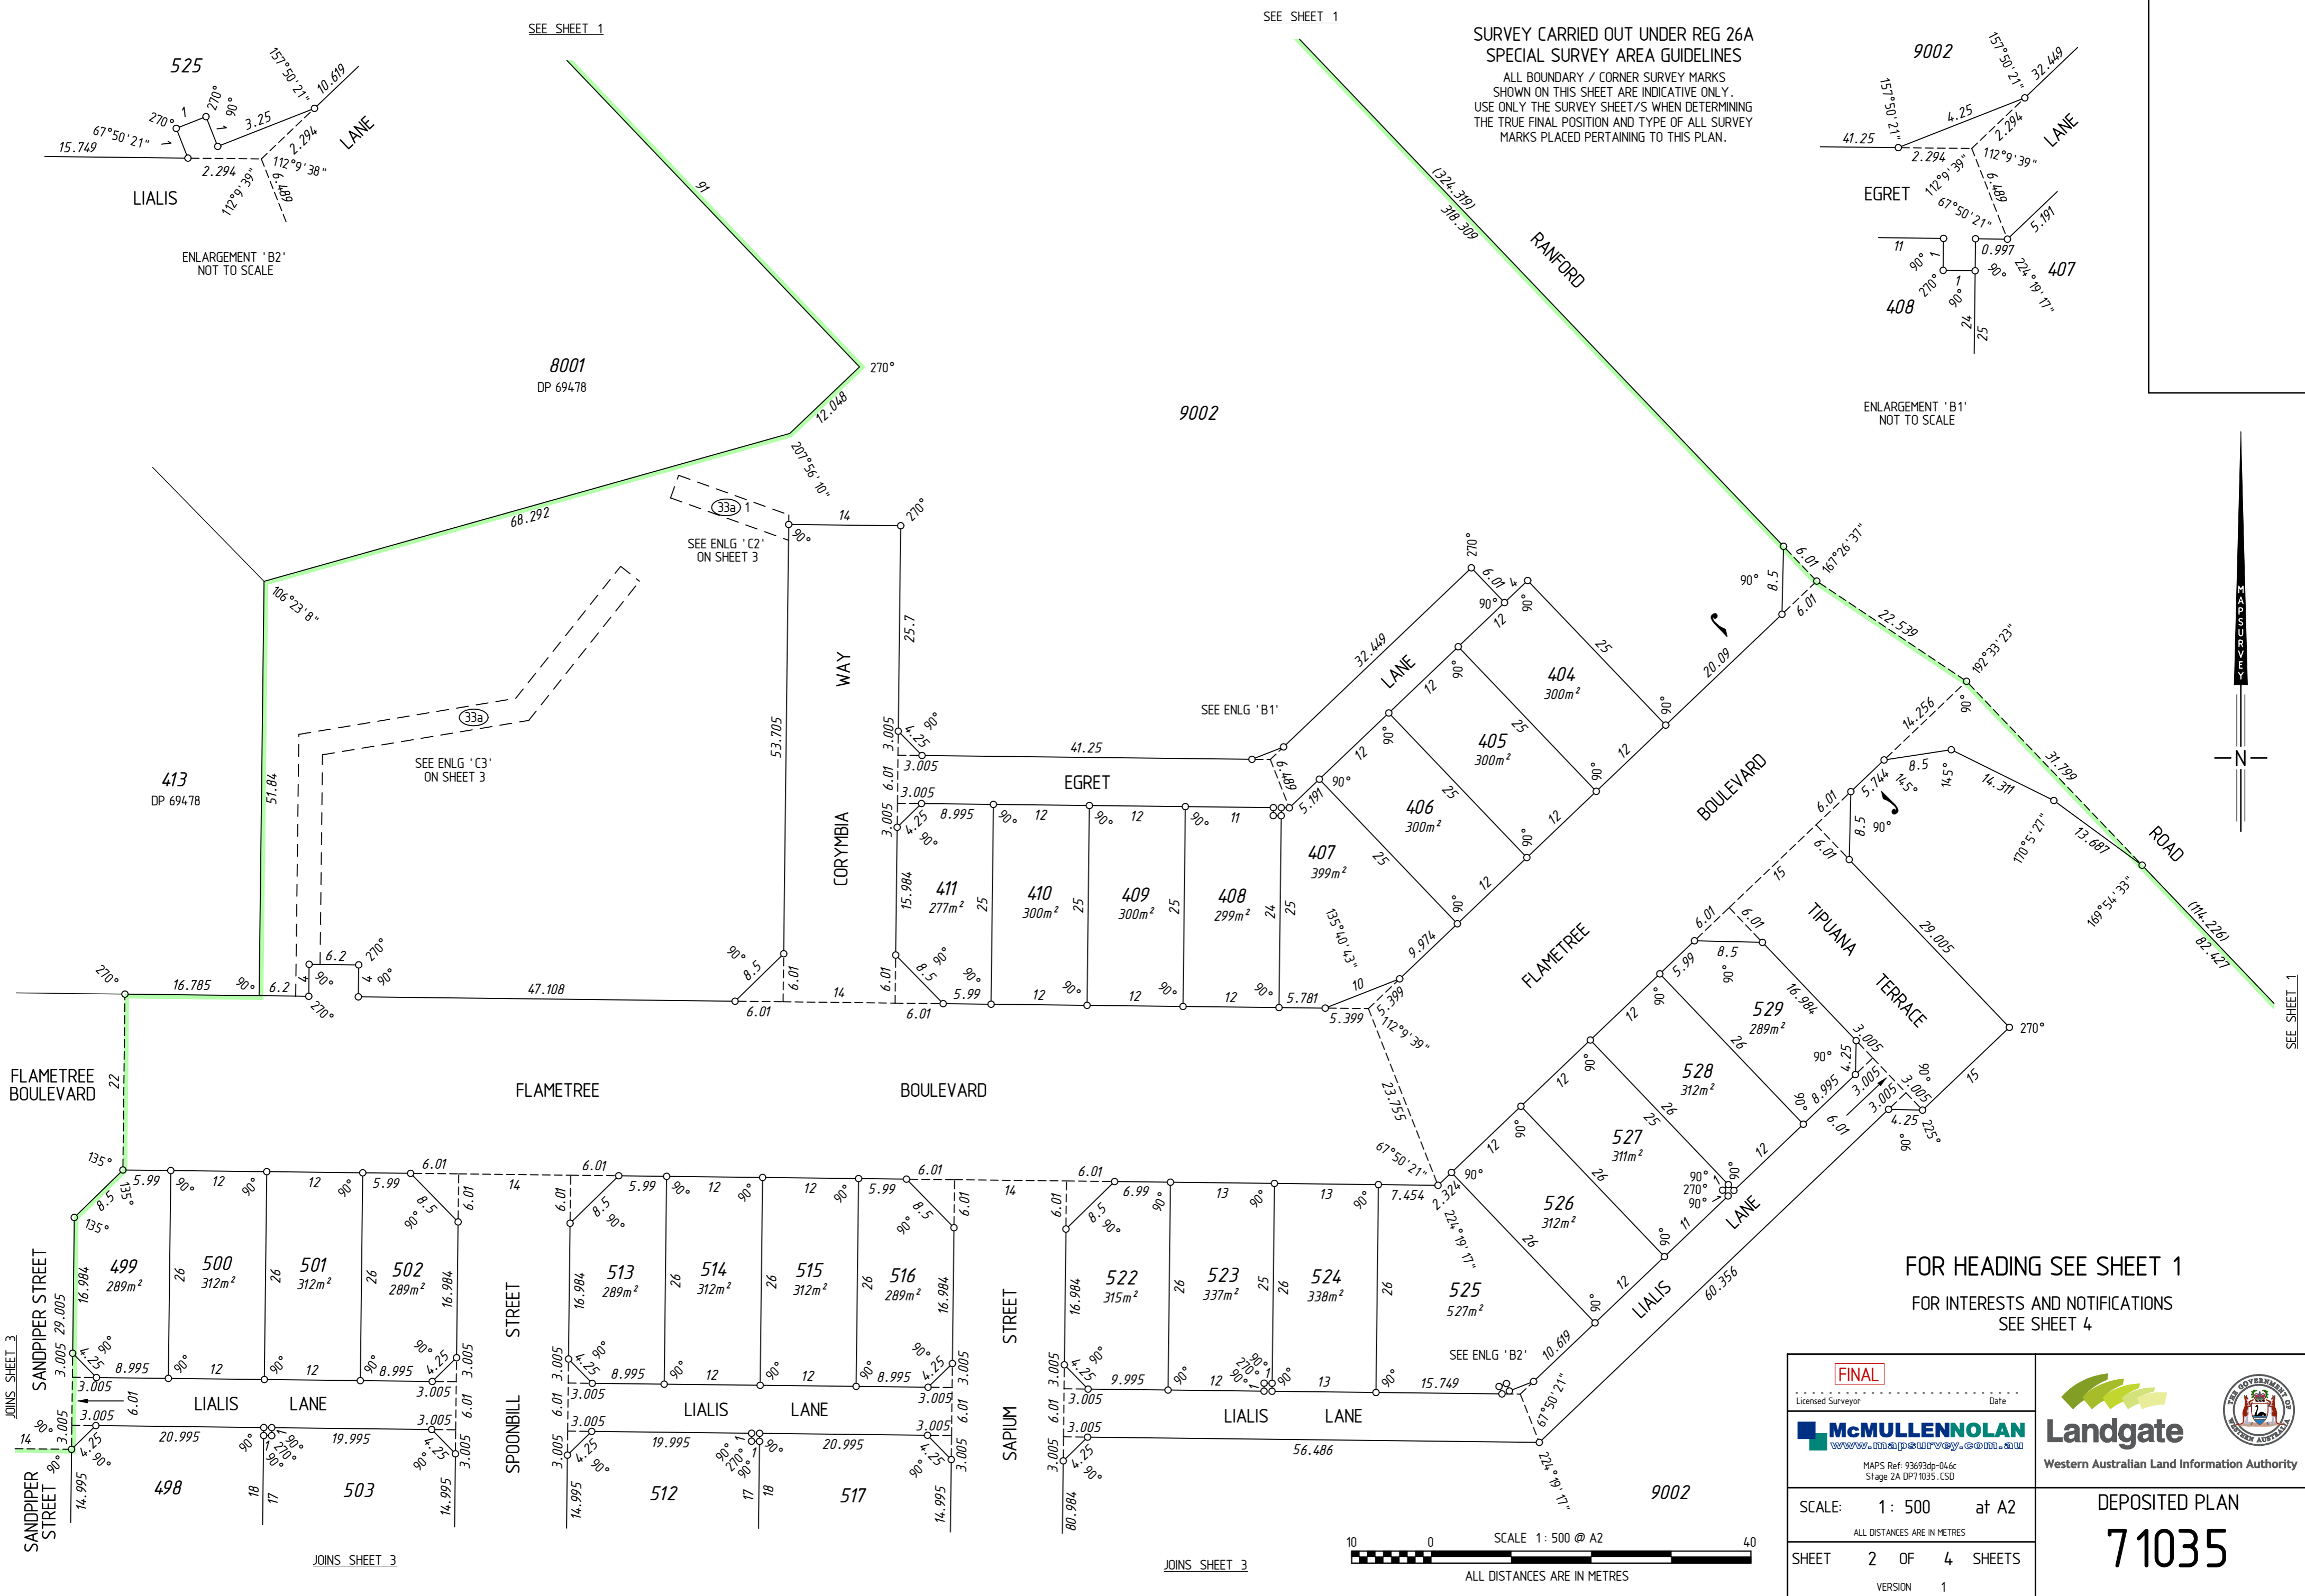


**SURVEY CARRIED OUT UNDER REG 26A
SPECIAL SURVEY AREA GUIDELINES**
ALL BOUNDARY / CORNER SURVEY MARKS
SHOWN ON THIS SHEET ARE INDICATIVE ONLY.
USE ONLY THE SURVEY SHEET/S WHEN DETERMINING
THE TRUE FINAL POSITION AND TYPE OF ALL SURVEY
MARKS PLACED PERTAINING TO THIS PLAN.



FOR HEADING SEE SHEET 1
FOR INTERESTS AND NOTIFICATIONS
SEE SHEET 4

FINAL	Date	 Landgate Western Australian Land Information Authority	
Licensed Surveyor		
 MAPS Ref: 93693dp-046c Stage 2A DP71035_CSD		DEPOSITED PLAN 71035	
SCALE: 1 : 500 at A2	ALL DISTANCES ARE IN METRES		
SHEET 2 OF 4 SHEETS	VERSION 1		

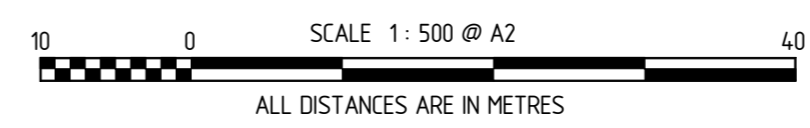

JOINS SHEET 3

JOINS SHEET 3

JOINS SHEET 3

SEE SHEET 1

SEE SHEET 1

SEE SHEET 1

ENLARGEMENT 'B1'
NOT TO SCALE






ENLARGEMENT 'B2'
NOT TO SCALE

SEE ENLG 'C2'
ON SHEET 3

SEE ENLG 'C3'
ON SHEET 3


SEE ENLG 'B1'

SEE ENLG 'B2'

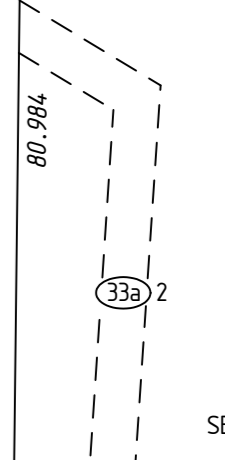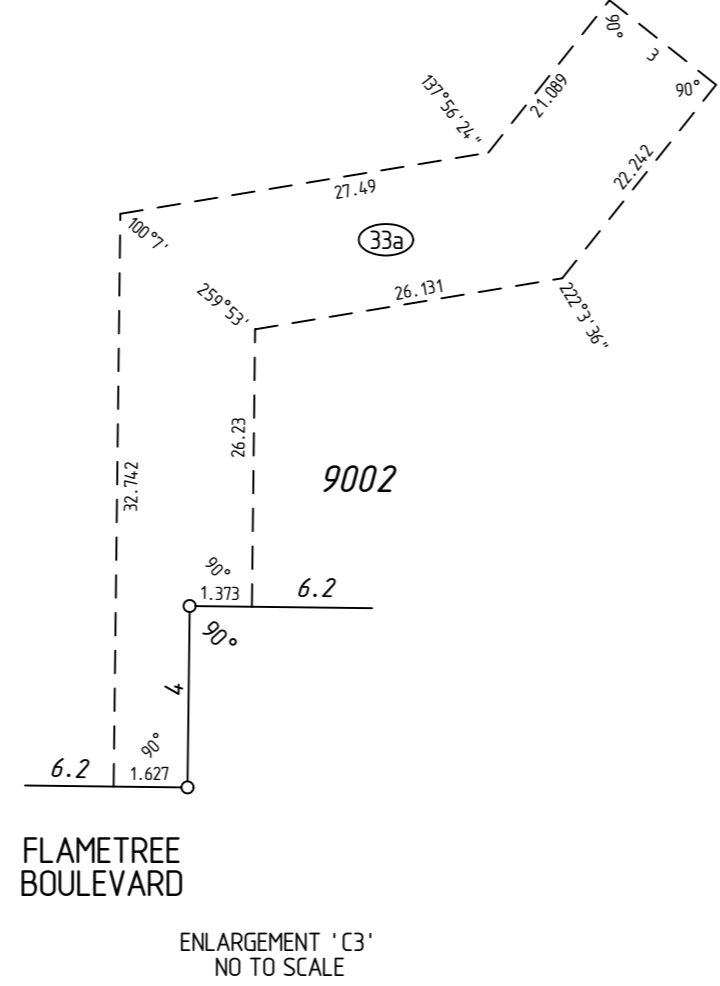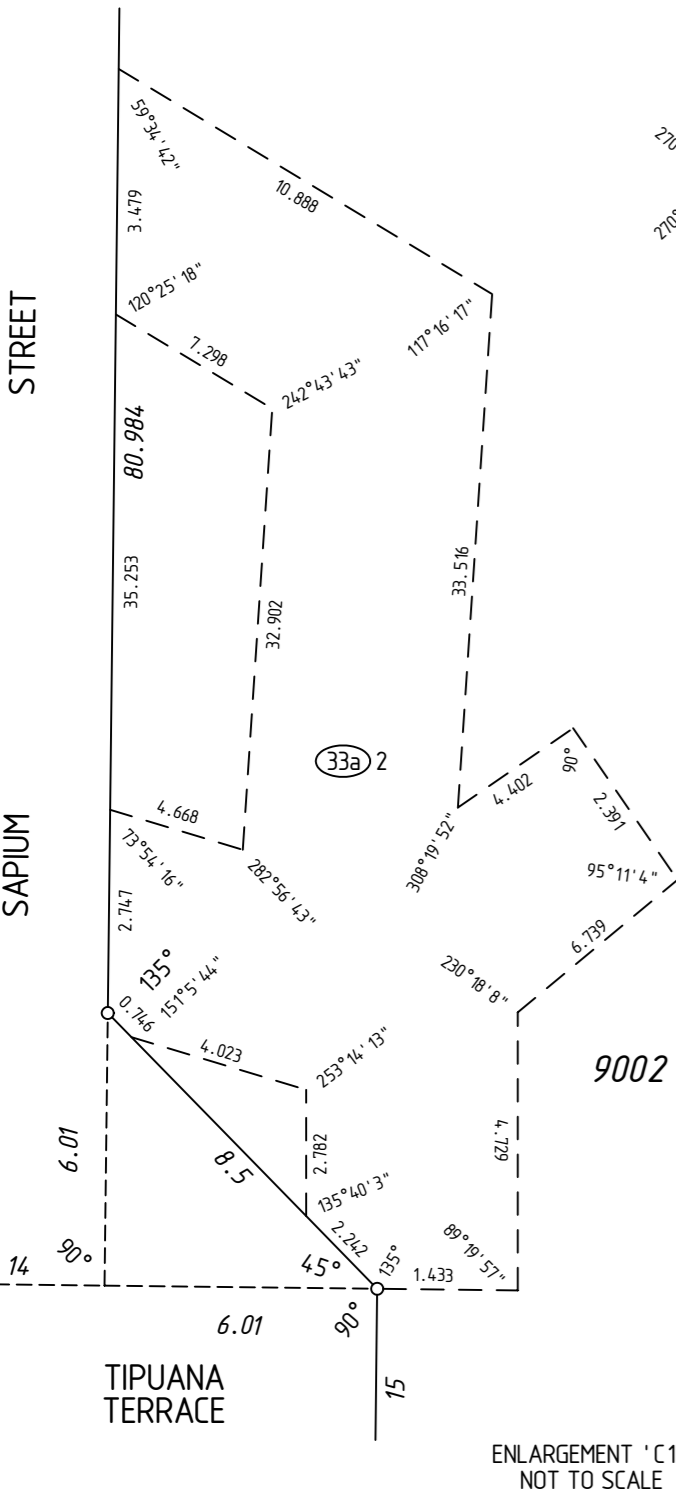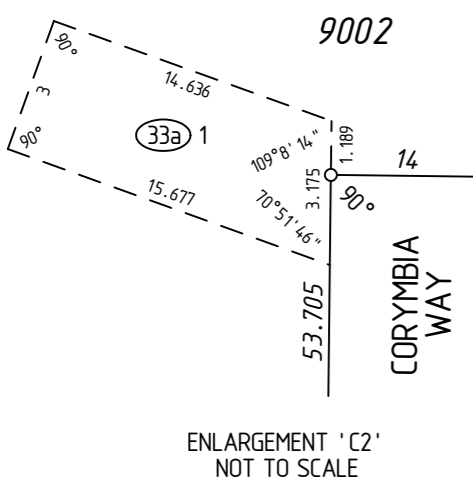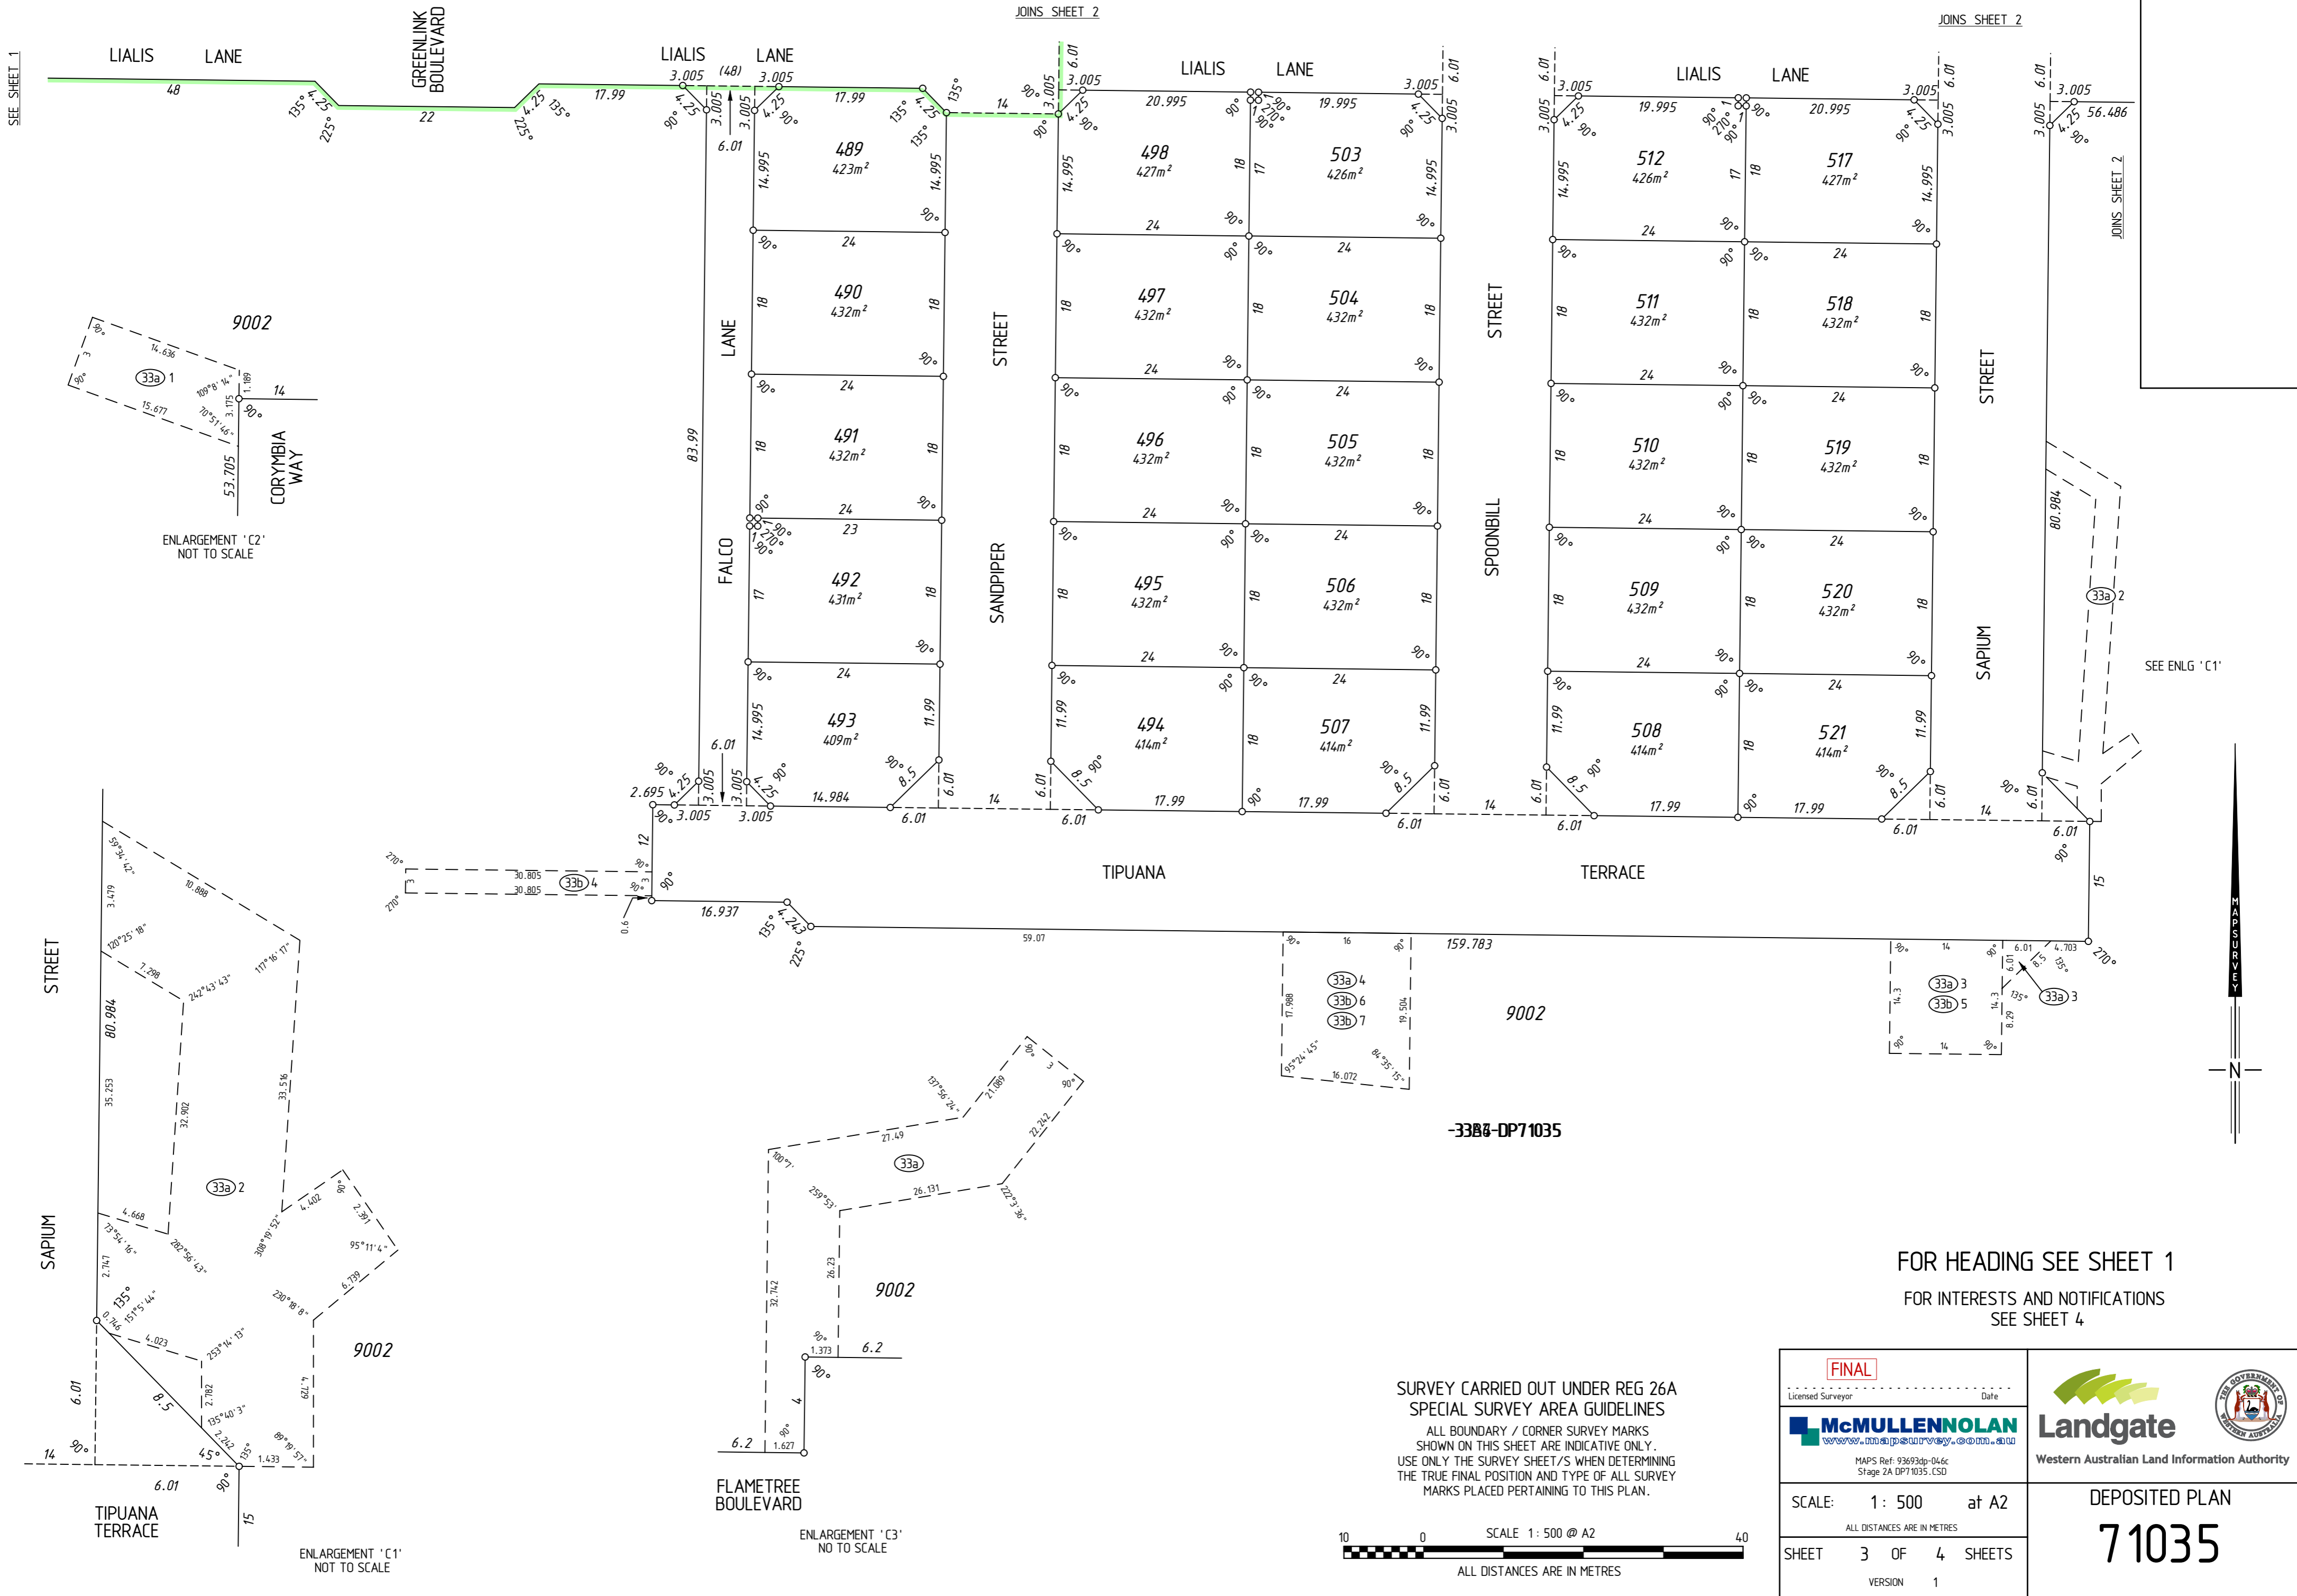





SURVEY CARRIED OUT UNDER REG 26A
SPECIAL SURVEY AREA GUIDELINES

ALL BOUNDARY / CORNER SURVEY MARKS
SHOWN ON THIS SHEET ARE INDICATIVE ONLY.
USE ONLY THE SURVEY SHEET/S WHEN DETERMINING
THE TRUE FINAL POSITION AND TYPE OF ALL SURVEY
MARKS PLACED PERTAINING TO THIS PLAN.

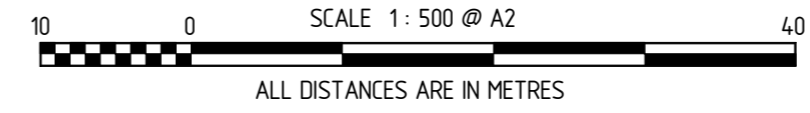

FOR HEADING SEE SHEET 1
FOR INTERESTS AND NOTIFICATIONS
SEE SHEET 4

<p>FINAL</p> <p>Licensed Surveyor _____ Date _____</p> <p>McMULLENOLAN සමස්ත මහජන සමාජ සේවකයාණයාගේ සංගමය</p> <p>MAPS Ref: 93693dp-046c Stage 2A DP71035_CSD</p>	<p>Landgate</p> <p>Western Australian Land Information Authority</p>
<p>SCALE: 1: 500 at A2</p> <p>ALL DISTANCES ARE IN METRES</p> <p>SHEET 3 OF 4 SHEETS</p> <p>VERSION 1</p>	<p>DEPOSITED PLAN</p> <p>71035</p>

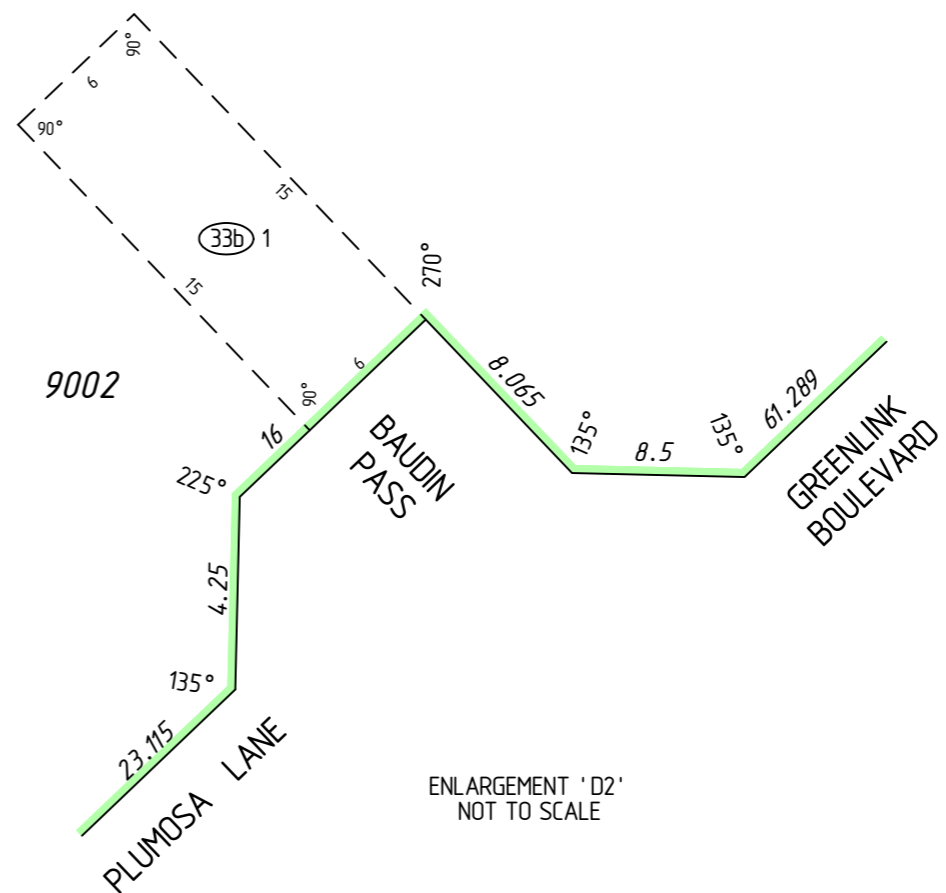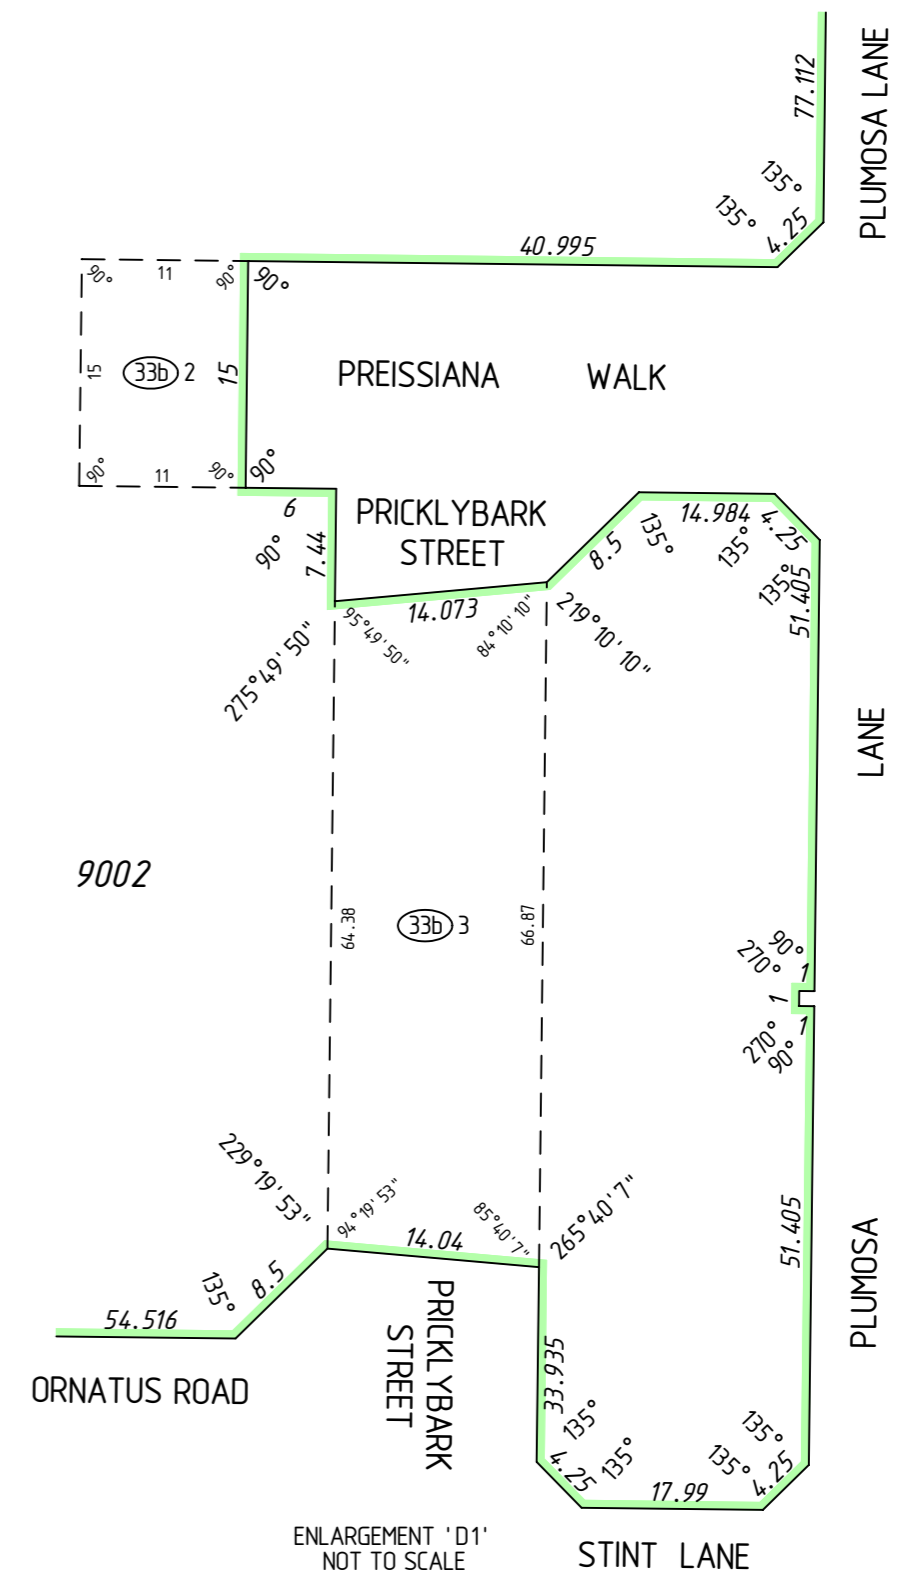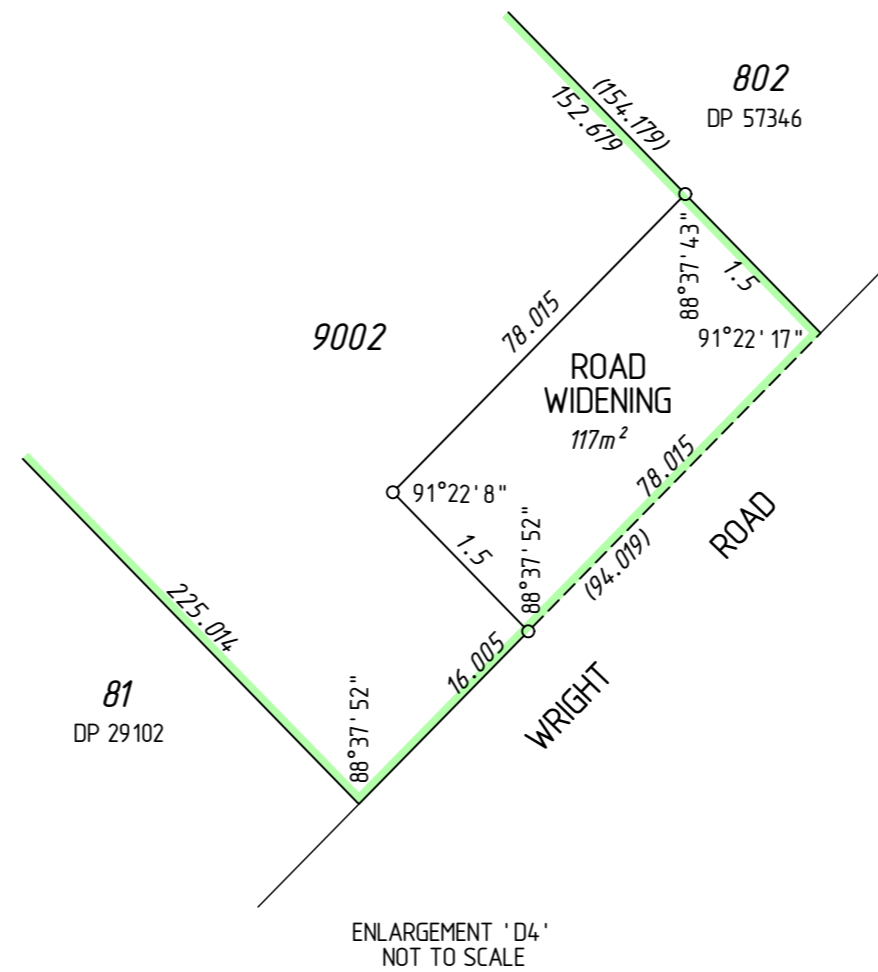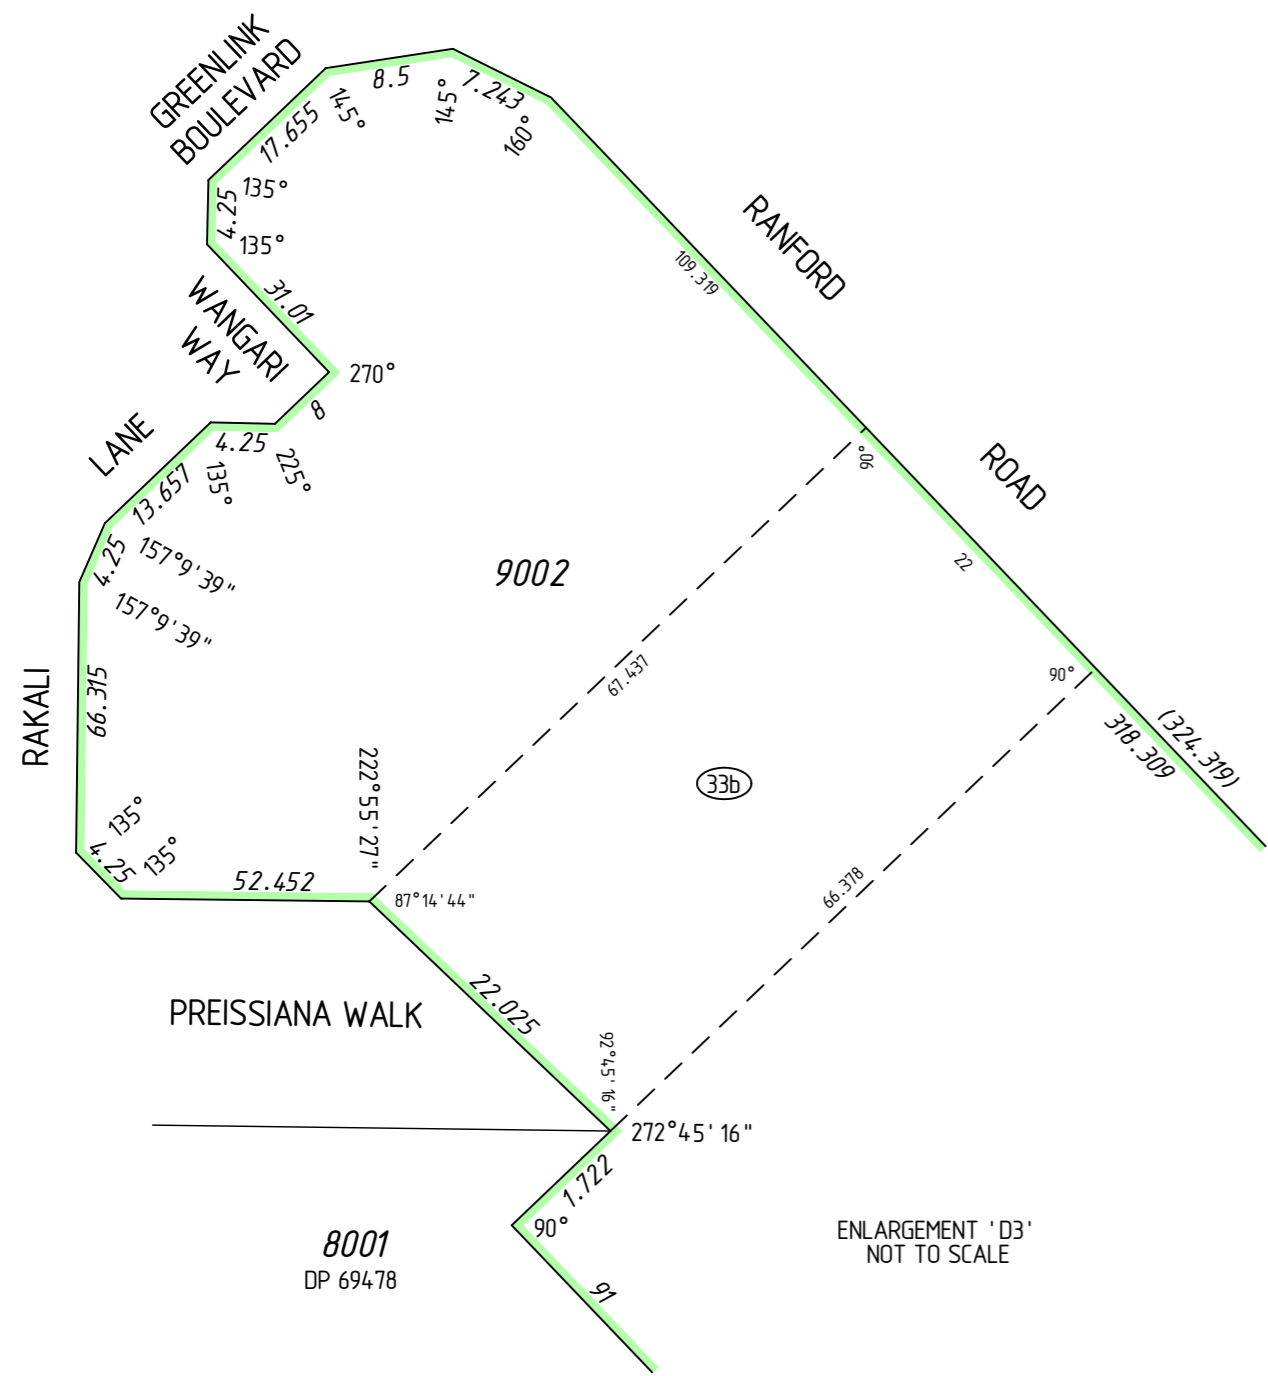




INTERESTS AND NOTIFICATIONS

SUBJECT	PURPOSE	STATUTORY REFERENCE	ORIGIN	LAND BURDENED	BENEFIT TO	COMMENTS
(A)	EASEMENT	ENERGY OPERATORS (POWERS) ACT 1979	DOC L520858	LOT 9002	ELECTRICITY NETWORKS CORPORATION	
(33b) 2, (33b) 3	EASEMENT (Sewerage)	SEC 167 OF THE P. & D. ACT REG 33 (b)	DP 69478	LOT 9002	WATER CORPORATION	
(33b) 1	EASEMENT (Water Supply)	SEC 167 OF THE P. & D. ACT REG 33 (b)	DP 69478	LOT 9002	WATER CORPORATION	
(33a) 1, (33a) 2, (33a) 3, (33a) 4	EASEMENT (Drainage)	SEC 167 OF THE P. & D. ACT REG 33 (b)	THIS PLAN	LOT 9002	CITY OF ARMADALE	
(33b) 6	EASEMENT (Sewerage)	SEC 167 OF THE P. & D. ACT REG 33 (b)	THIS PLAN	LOT 9002	WATER CORPORATION	
(33b) 4, (33b) 5, (33b) 7	EASEMENT (Water Supply)	SEC 167 OF THE P. & D. ACT REG 33 (b)	THIS PLAN	LOT 9002	WATER CORPORATION	
	RESTRICTIVE COVENANT	SEC 136D OF THE T.L.A.	THIS PLAN & DOC	ALL LOTS EXCEPT LOT 9002	ALL LOTS EXCEPT LOT 9002	

FOR HEADING SEE SHEET 1

SURVEY CARRIED OUT UNDER REG 26A SPECIAL SURVEY AREA GUIDELINES
 ALL BOUNDARY / CORNER SURVEY MARKS SHOWN ON THIS SHEET ARE INDICATIVE ONLY. USE ONLY THE SURVEY SHEET/S WHEN DETERMINING THE TRUE FINAL POSITION AND TYPE OF ALL SURVEY MARKS PLACED PERTAINING TO THIS PLAN.

FINAL	Date	 Landgate Western Australian Land Information Authority	 THE GOVERNMENT OF WESTERN AUSTRALIA
Licensed Surveyor			
 McMULLENOLAN ආර්ථික සහ ප්‍රවාහන දෙපාර්තමේන්තුව MAPS Ref: 93693dp-046c Stage 2A DP71035_CSD		DEPOSITED PLAN 71035	
SCALE: Not to Scale Orig at A2		ALL DISTANCES ARE IN METRES	
SHEET 4 OF 4 SHEETS		VERSION 1	

